

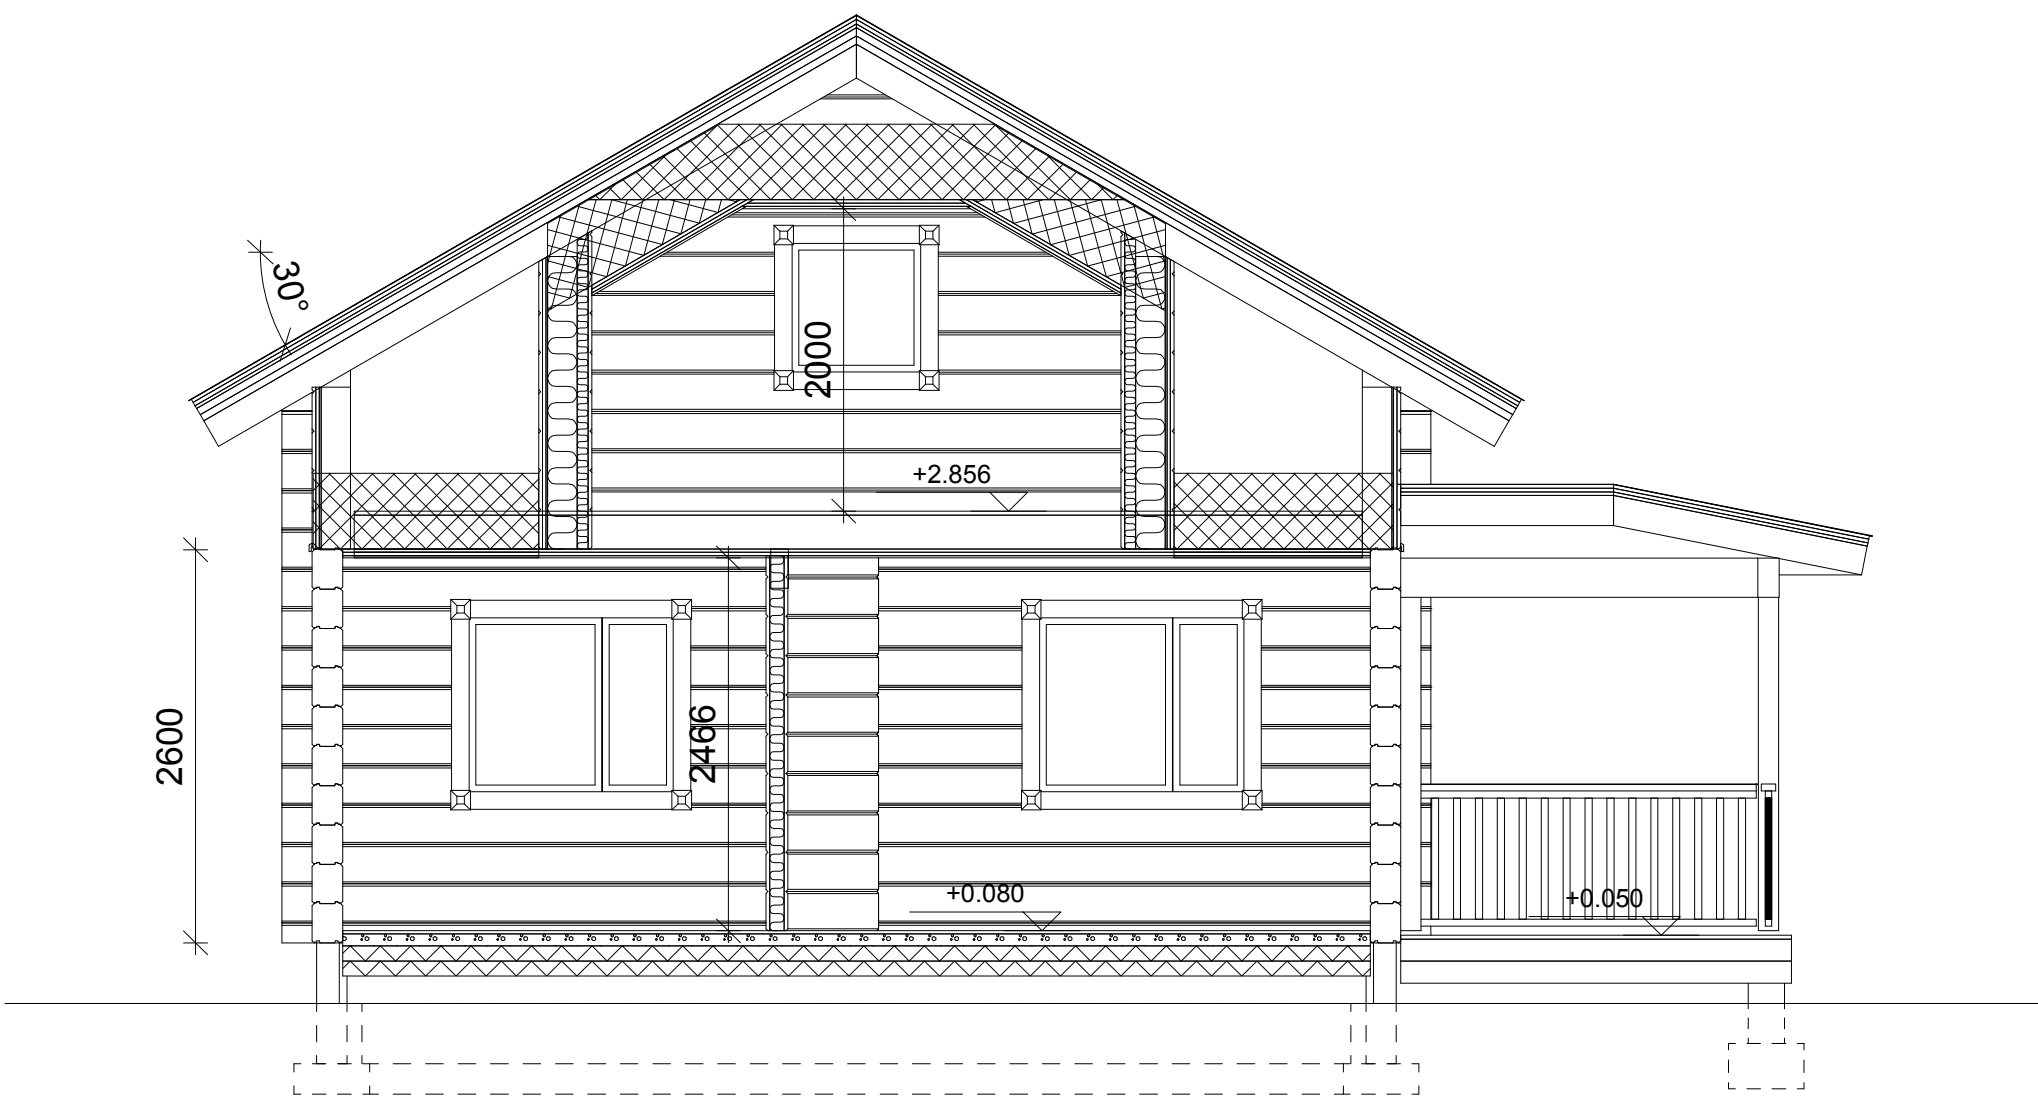
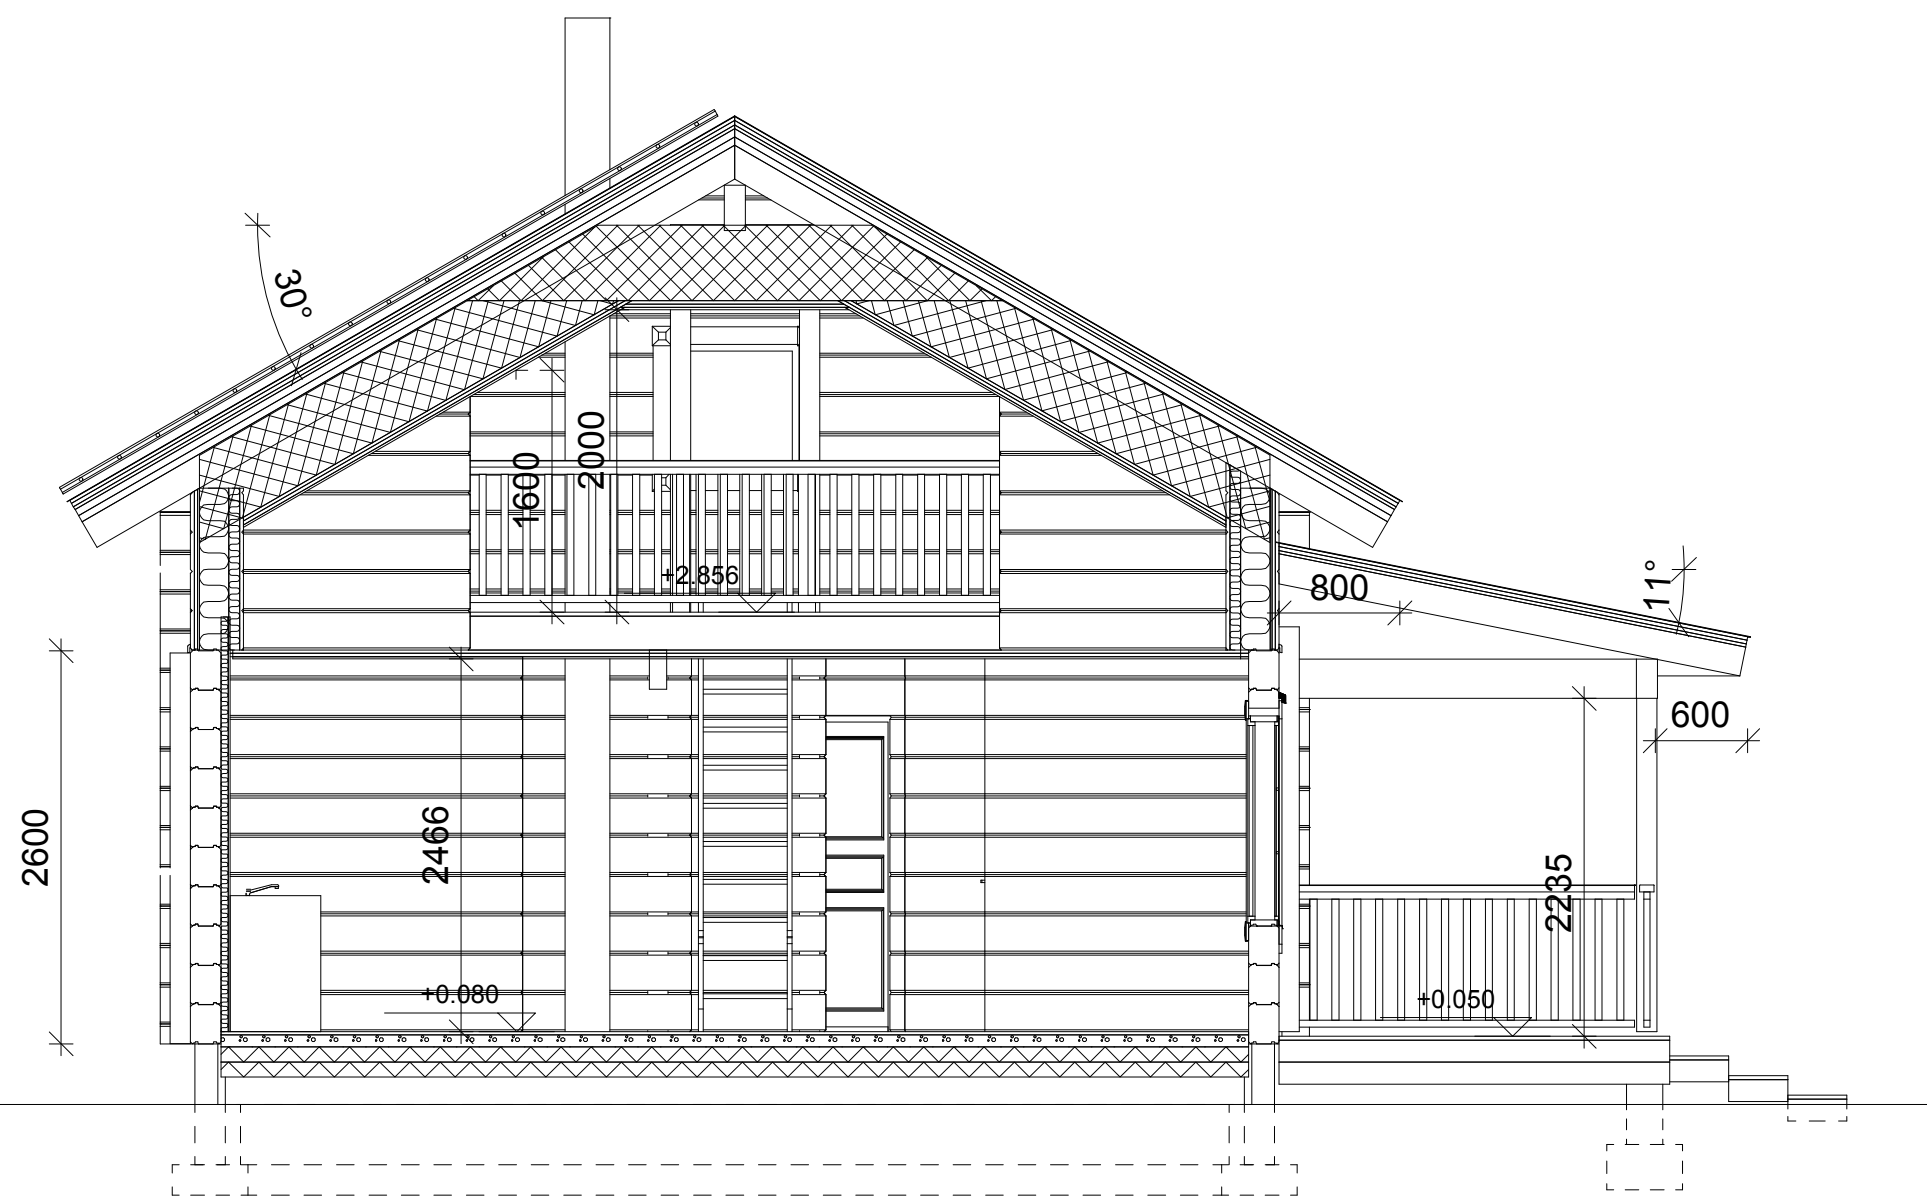
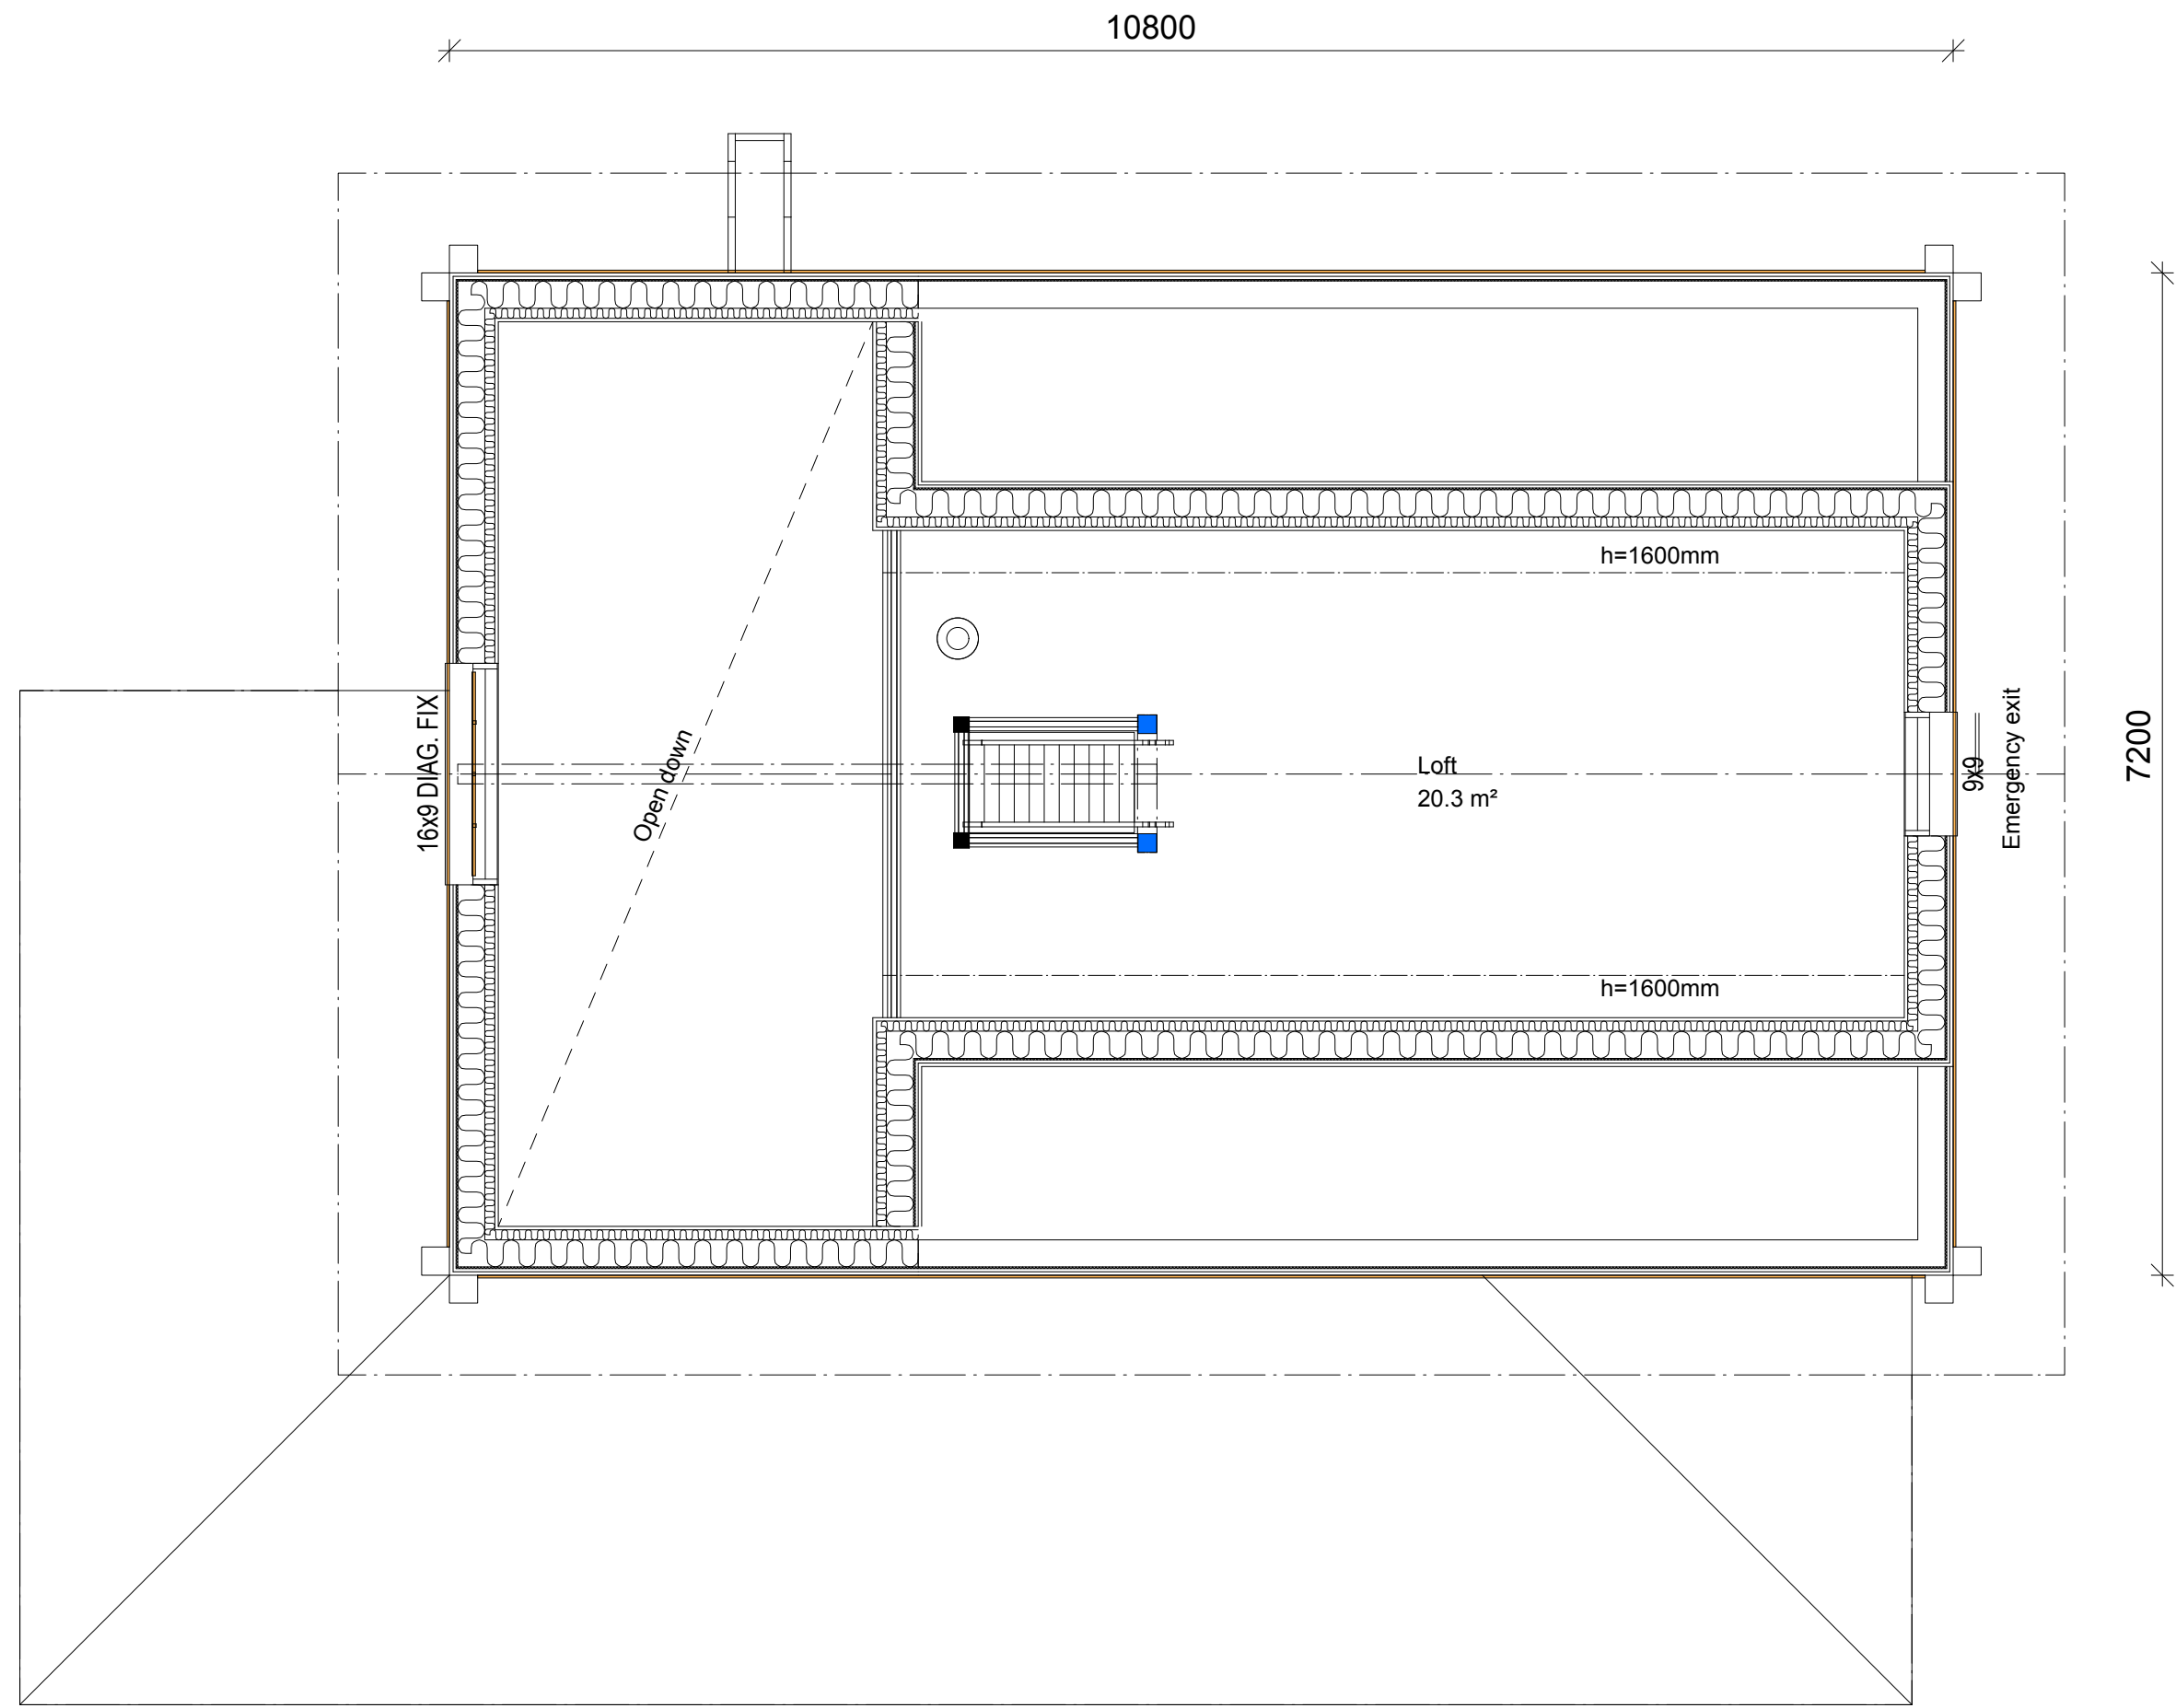
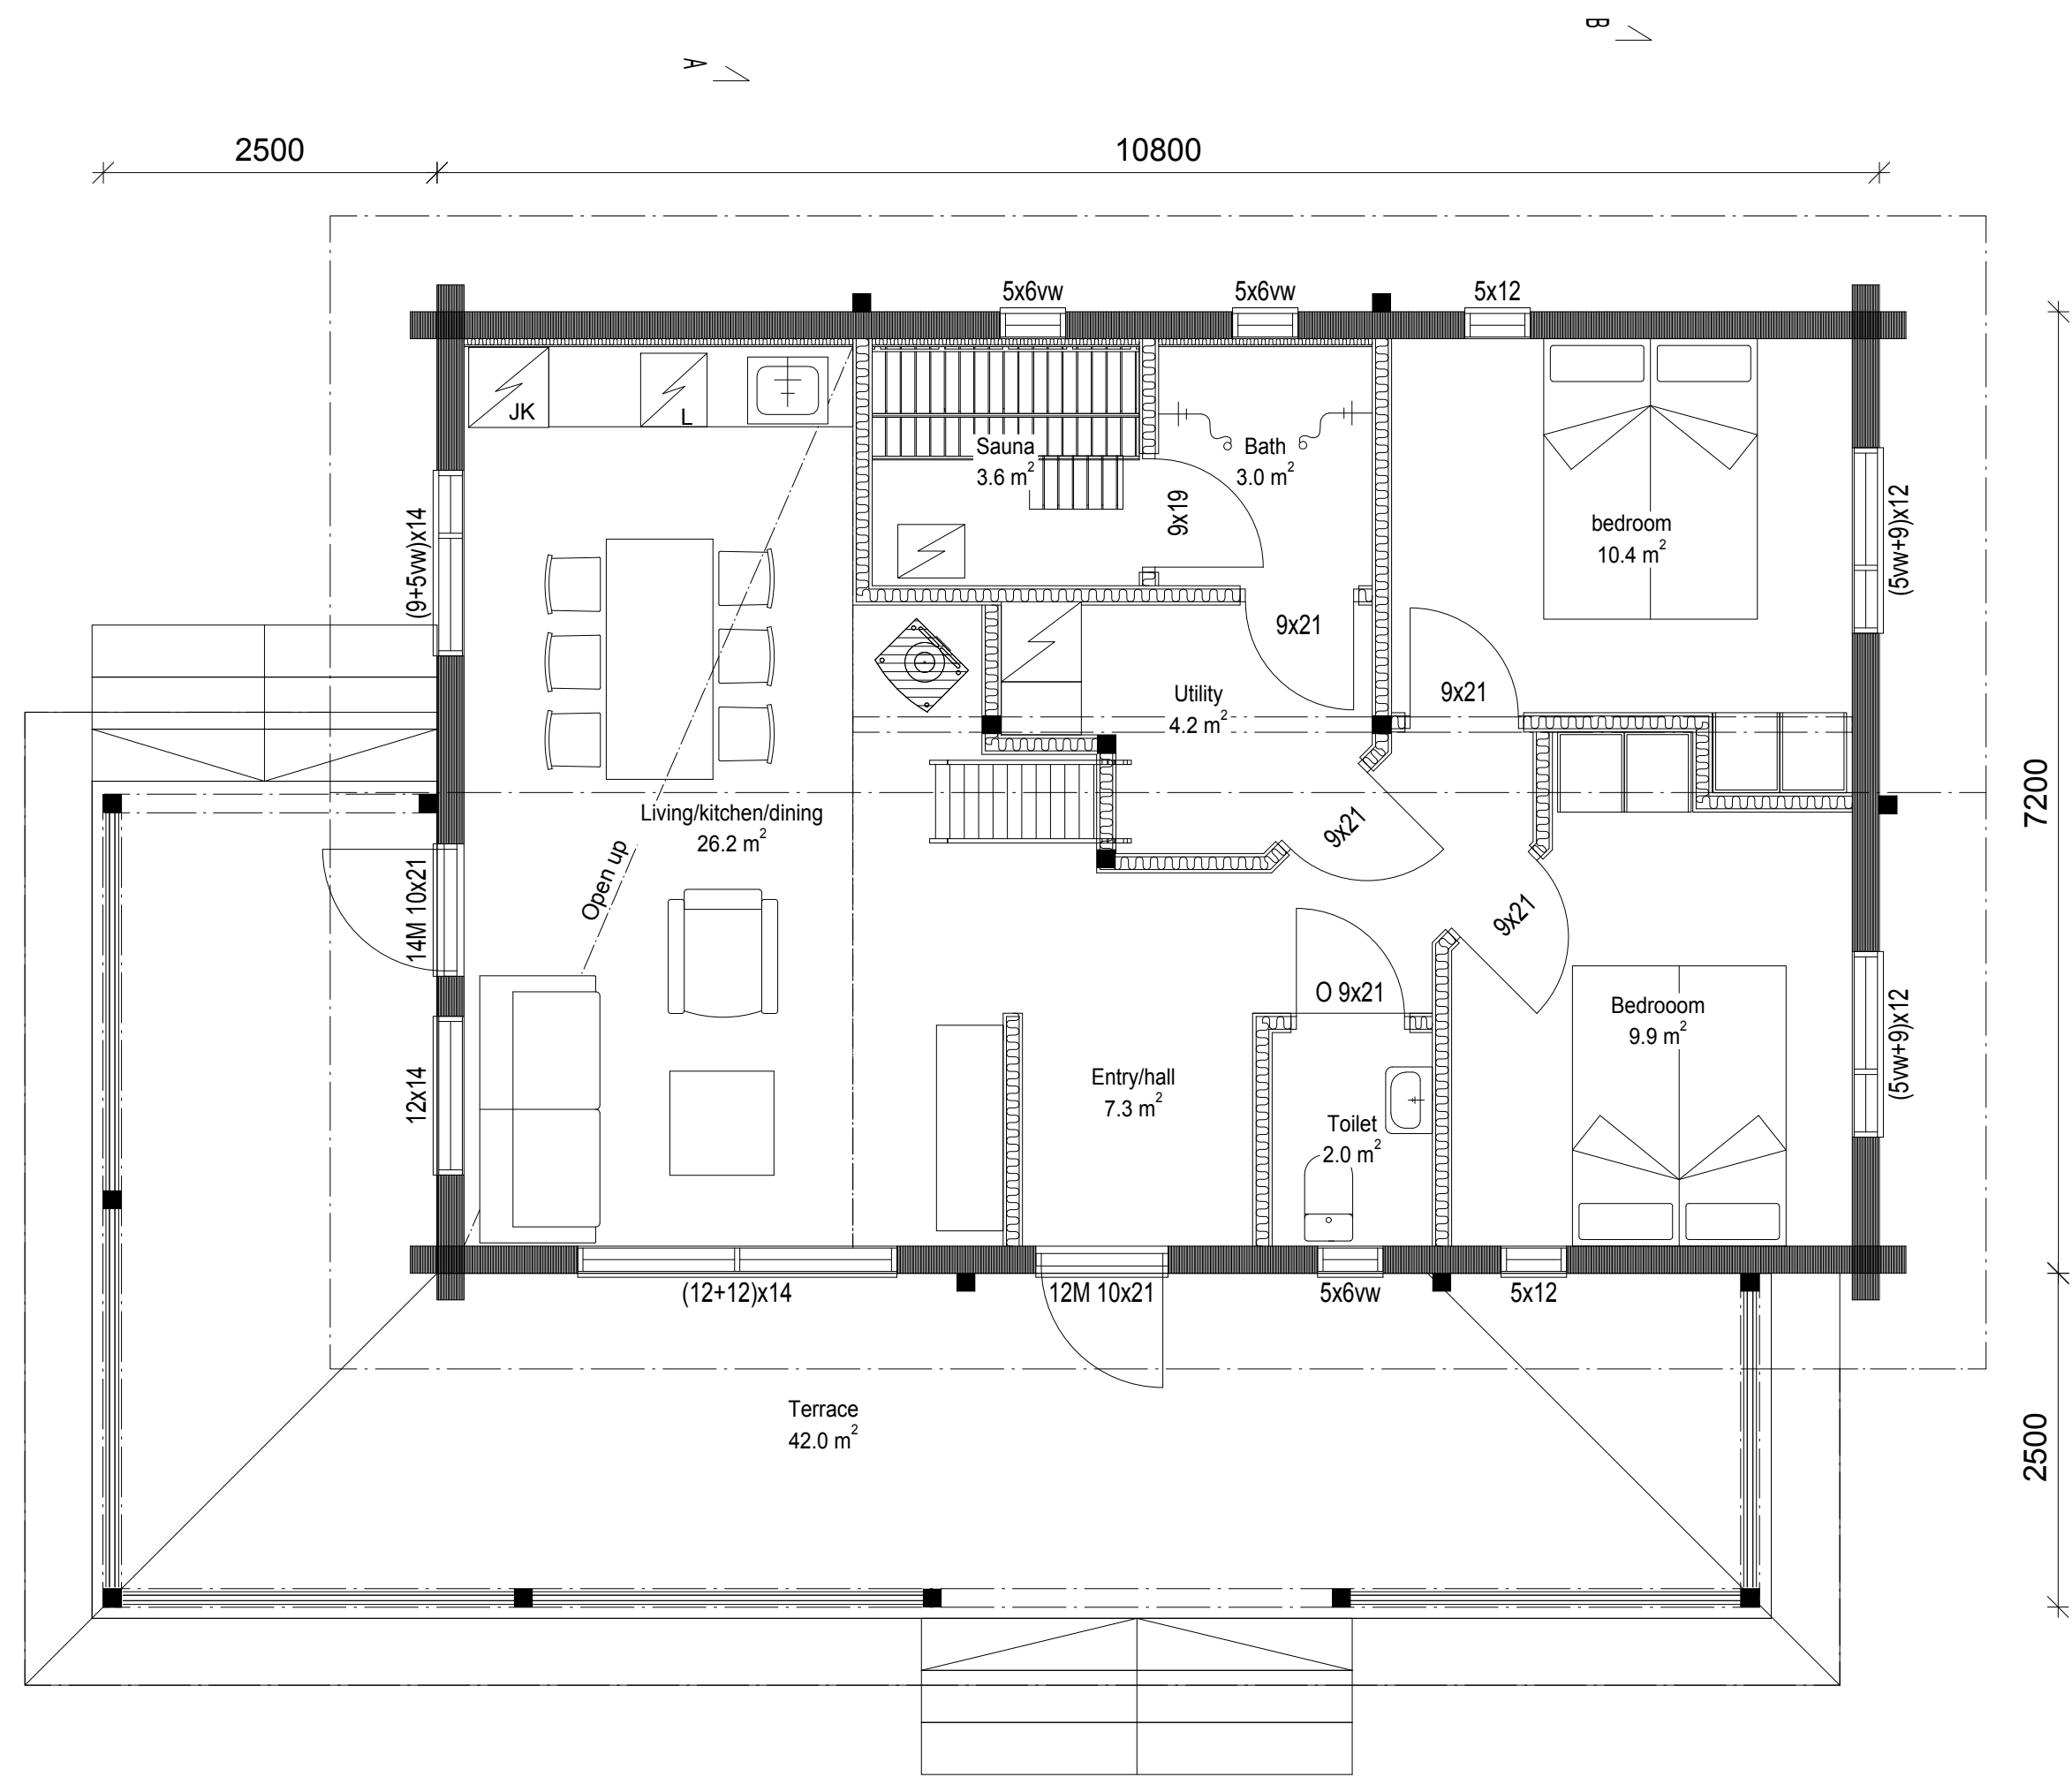
 
 
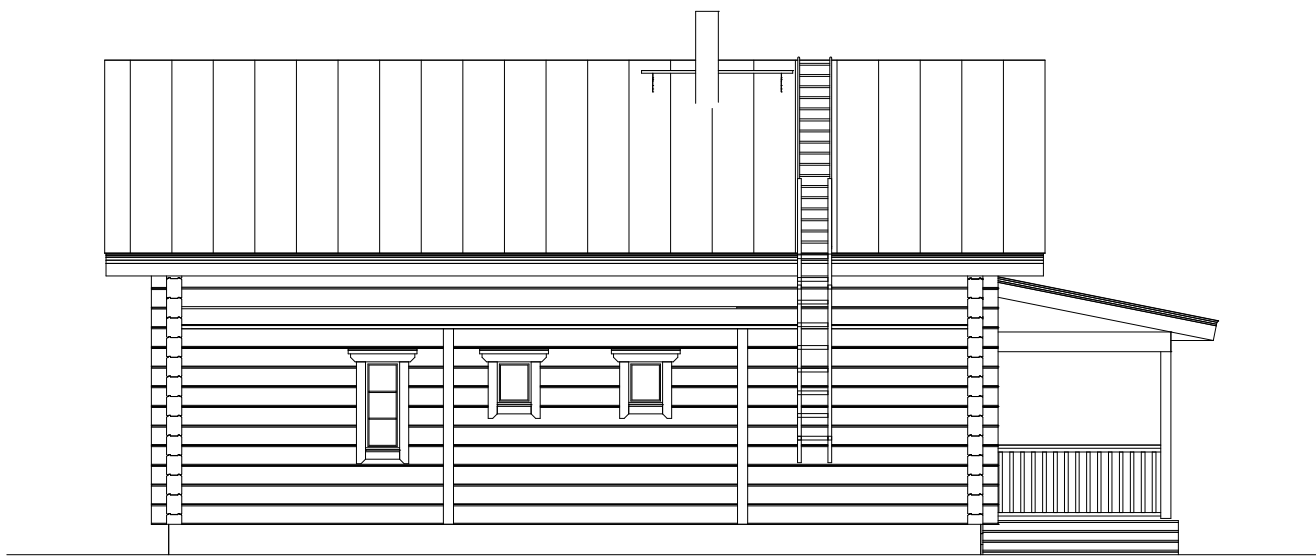


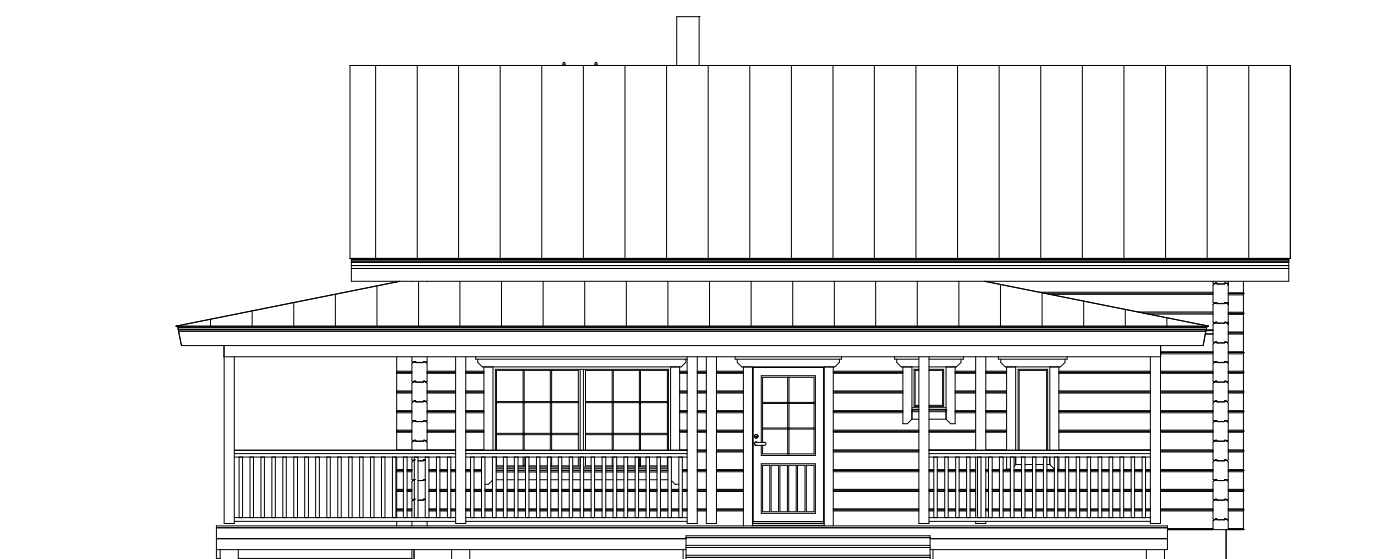

District/Village	City block/Property	Lot/Reg.No	Place for authority's notes		
Construction operation	NYBYGGNAD		Drawing type	Drawing No.	
Name and address of building site Gerber Pierre ()			HUVUDRITNING		
			Content of drawing and scale		
			FLOOR PLANS		1:50
			SECTION		1:50
Date	Designed by	 RI	Drawn by	Design field	
04.07.2017	P. Pajala			ARK	
 Finnlamelli Timberkonj ja Lamellivirsatol			 Teollisuustie 18, PL 68 62900 ALAJÄRVI tel. +358 6 5570 300 fax +358 6 5570 333 e-mail finnlamelli@finnlamelli.fi		

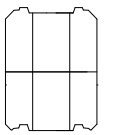

District/Village	City block/Property	Lot/Reg.No	Place for authority's notes	
Construction operation NYBYGGNAD			Drawing type HUVUDRITNING	Drawing No.
Name and address of building site Gerber Pierre ()			Content of drawing and scale ELEVATIONS 1:50	
Date 04.07.2017	Designed by P. Pajala	 RI	Drawn by	Design field ARK
 Timberkoti ja Lamellihirsitalot		 Teollisuustie 18, PL 68 62900 ALAJÄRVI tel. +358 6 5570 300 fax +358 6 5570 333 e-mail finnlamelli@finnlamelli.fi		