



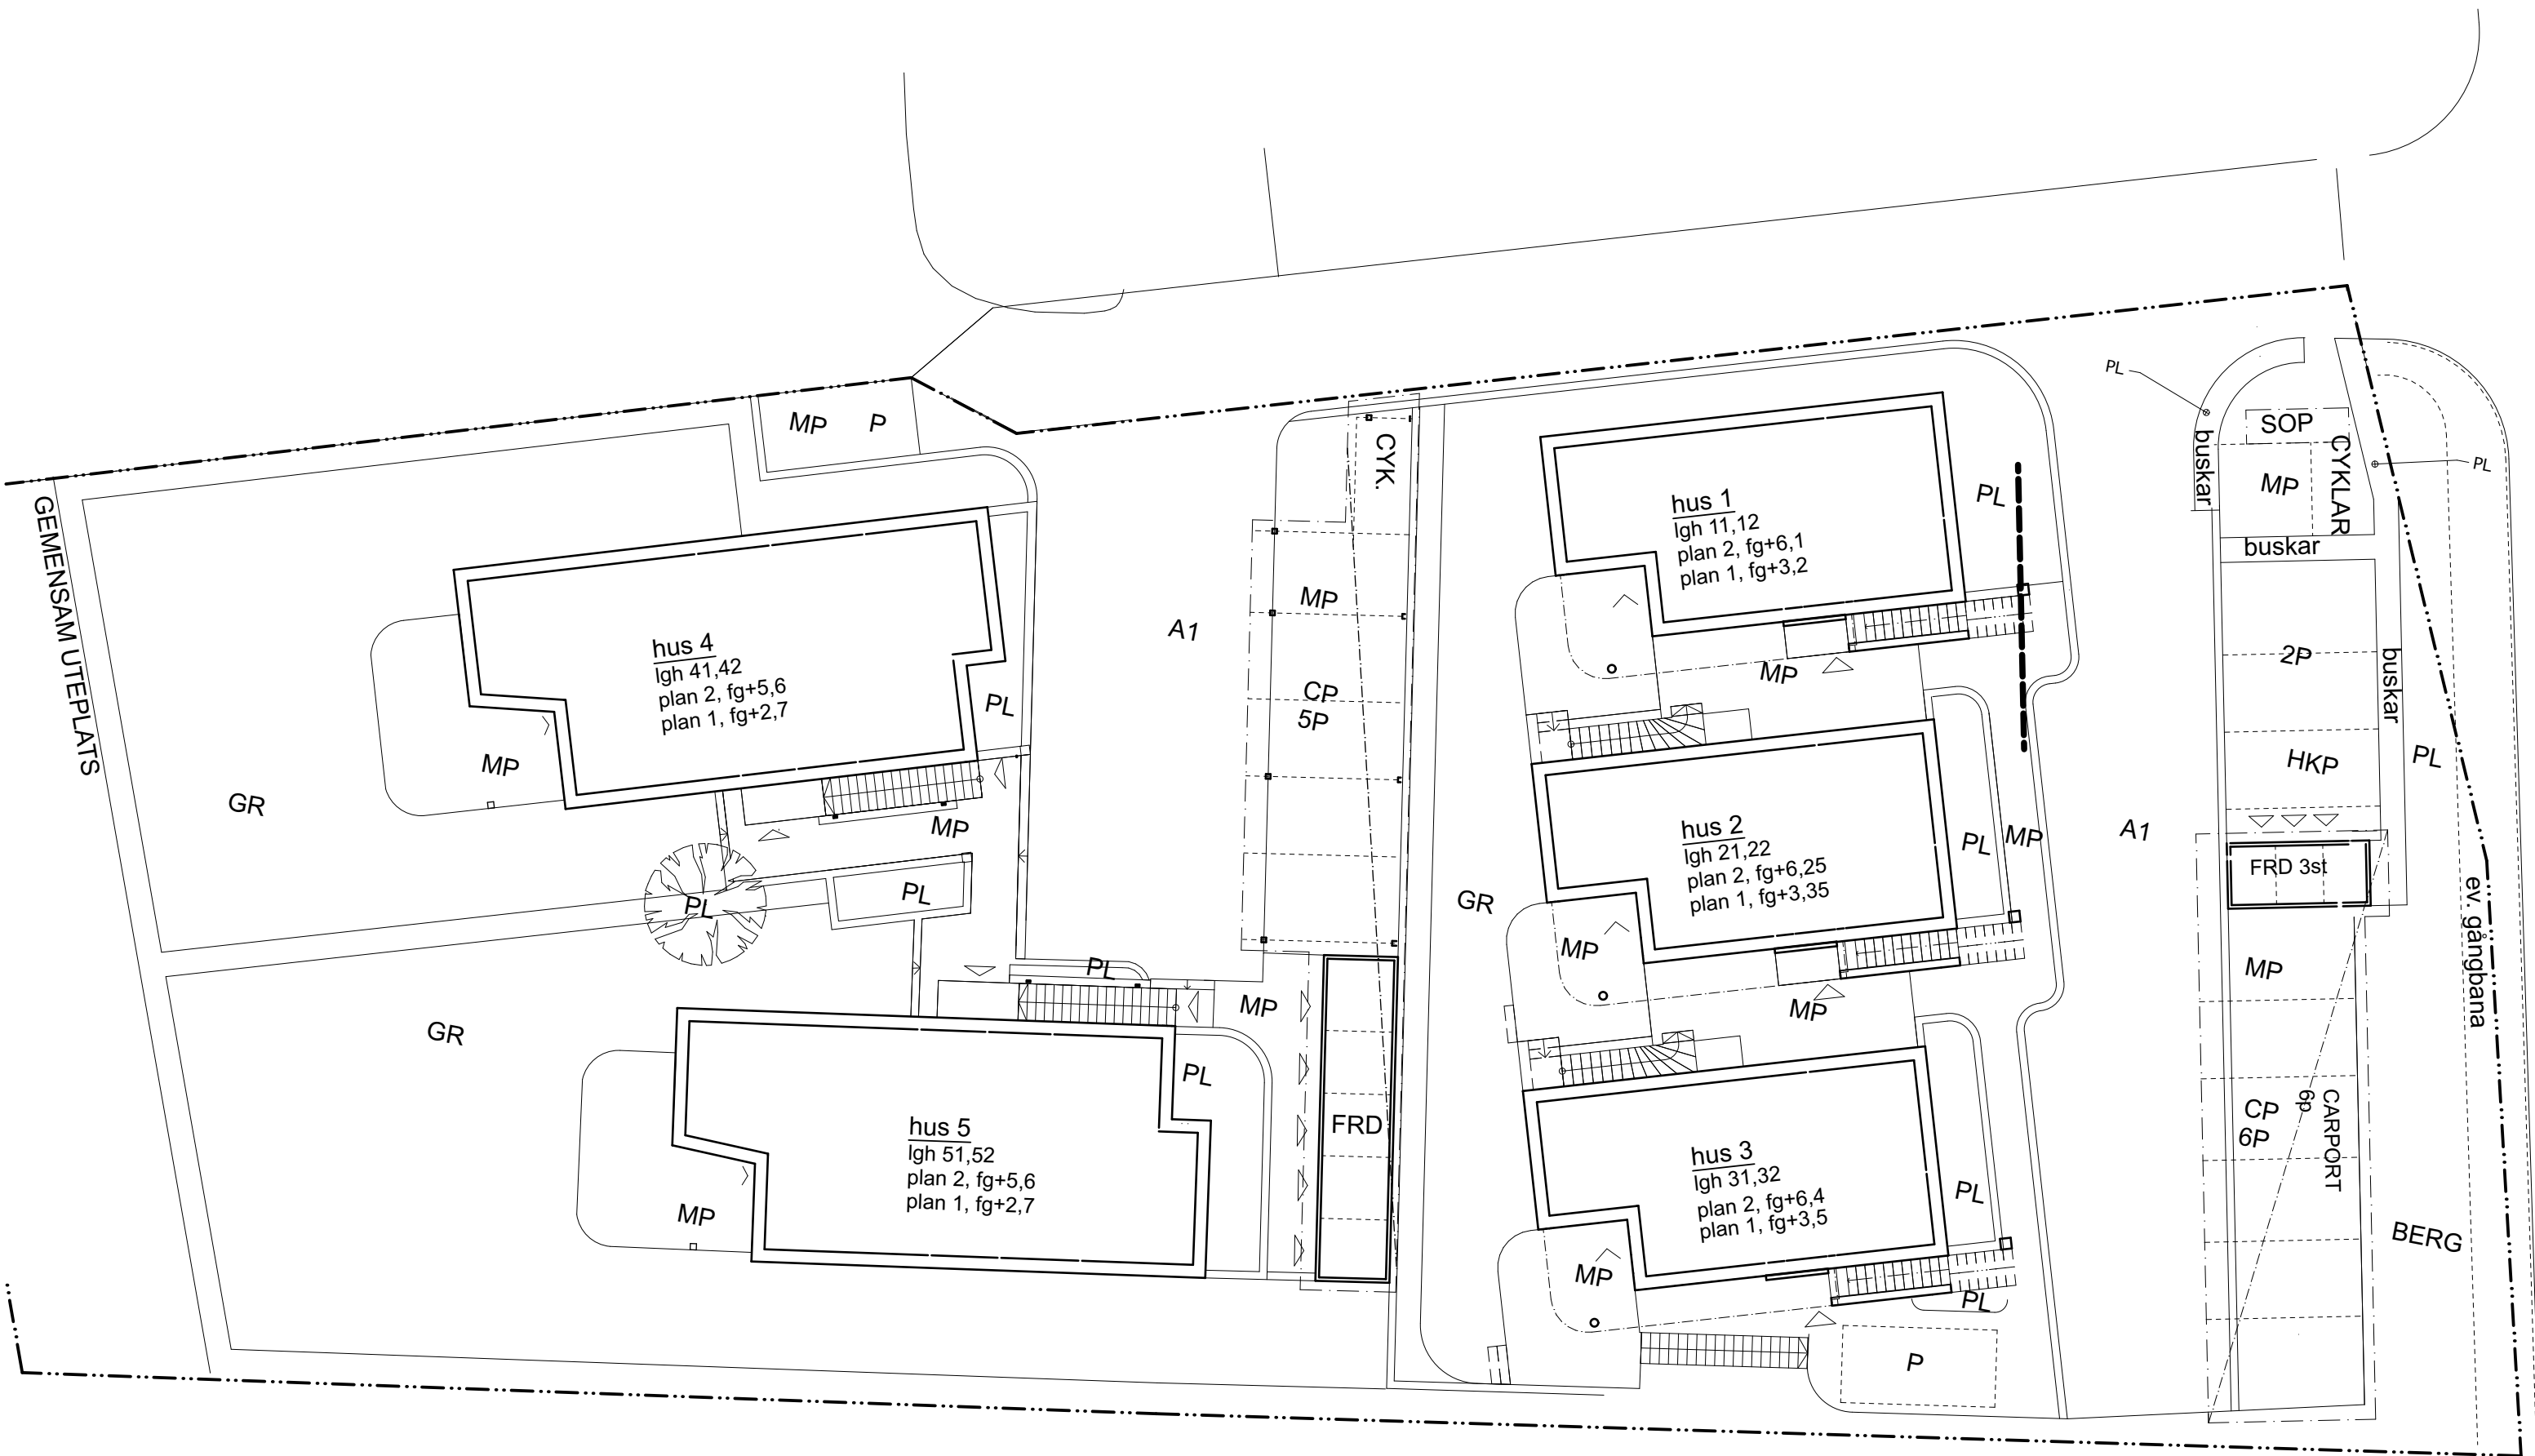

SKALA 1:200

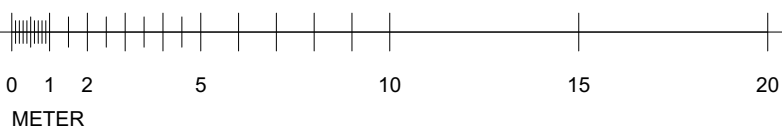

Södergruppen
arkitekter

Hacksta, 1:20-21, Österåker

skiss sitplan 180504