



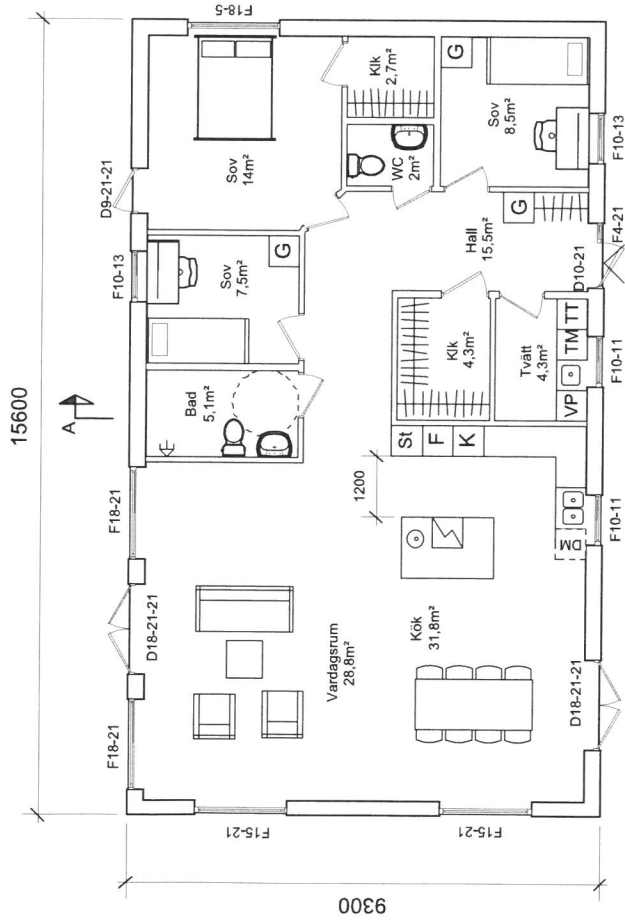

1 Entréplan
Scale: 1:100

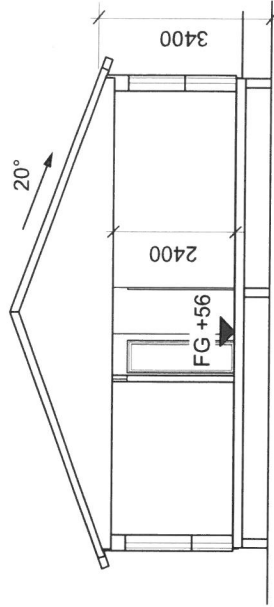

2 Sektion A
Scale: 1:100



DESIGNED BY J Nyberg 0723-596895	TITLE		
DRAWN BY	Plan & Sektion		
CHECKED BY	Bygglövsritning, Nybyggnad Enbostadshus		
APPROVED BY	Järpen 3, Marks kommun		
OTHER APPROVALS	SIZE	CAGE CODE	DRAWING NUMBER
CAD FILE NAME järpen 3	1:100	20180826-20-52	REV
SCALE		EST. WGT	SHEET
1:100		A3	1 OF 3