

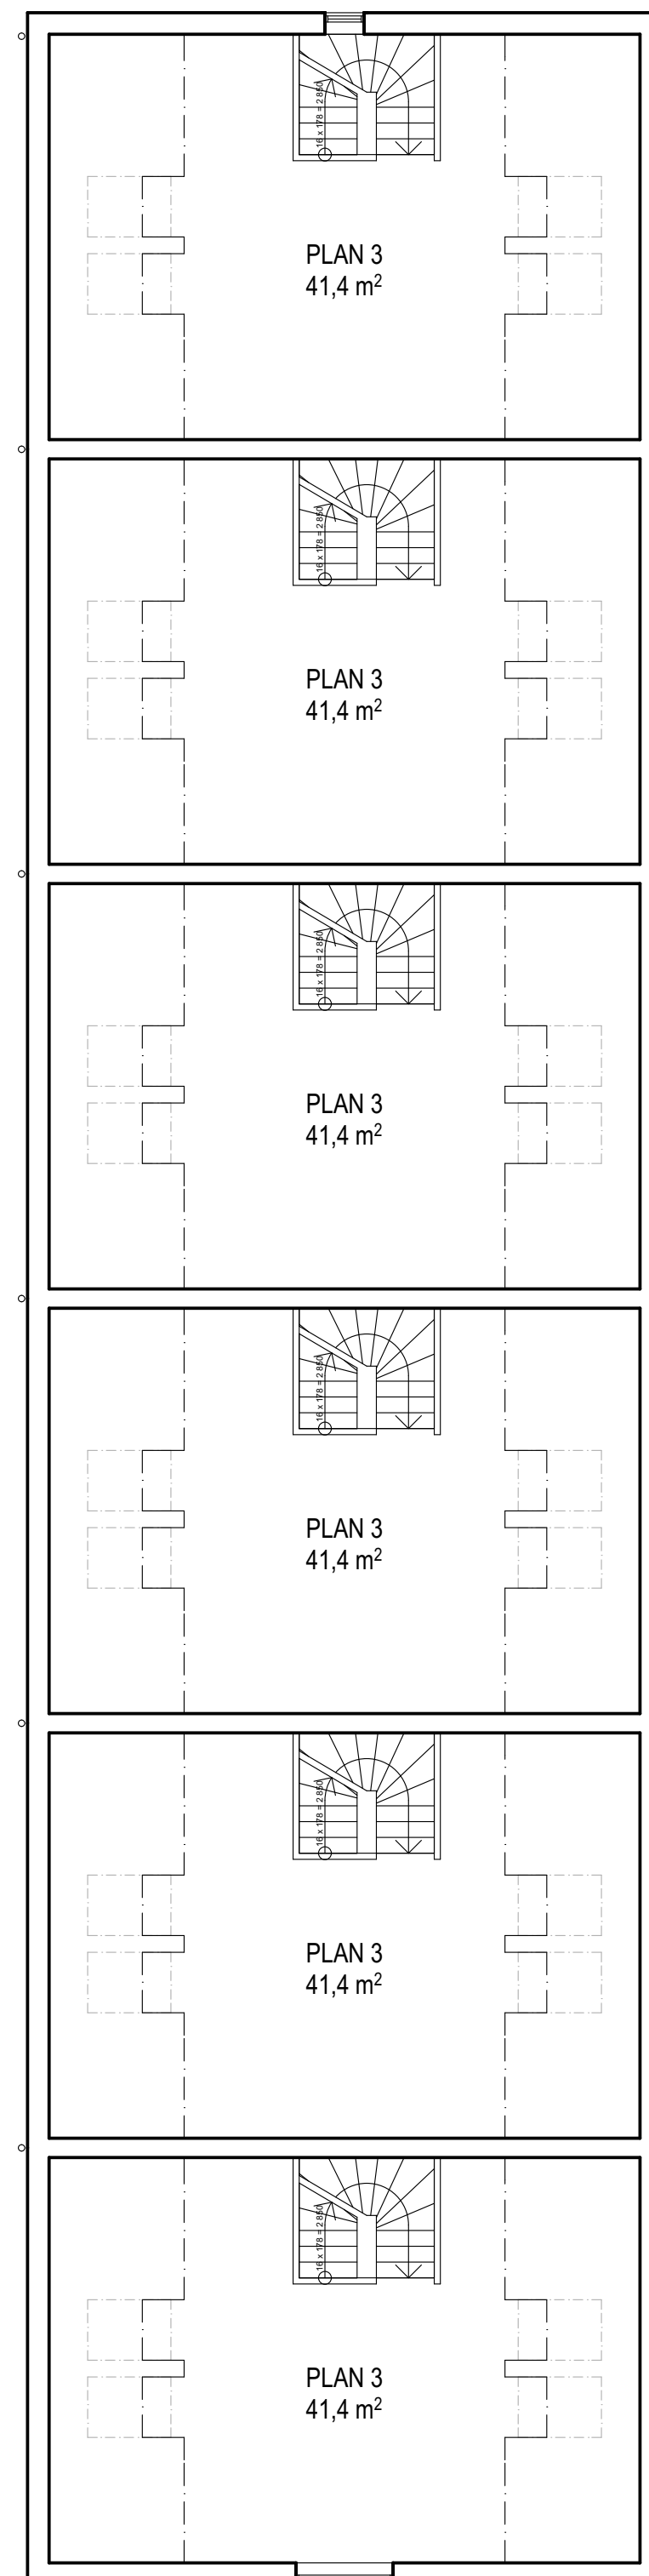


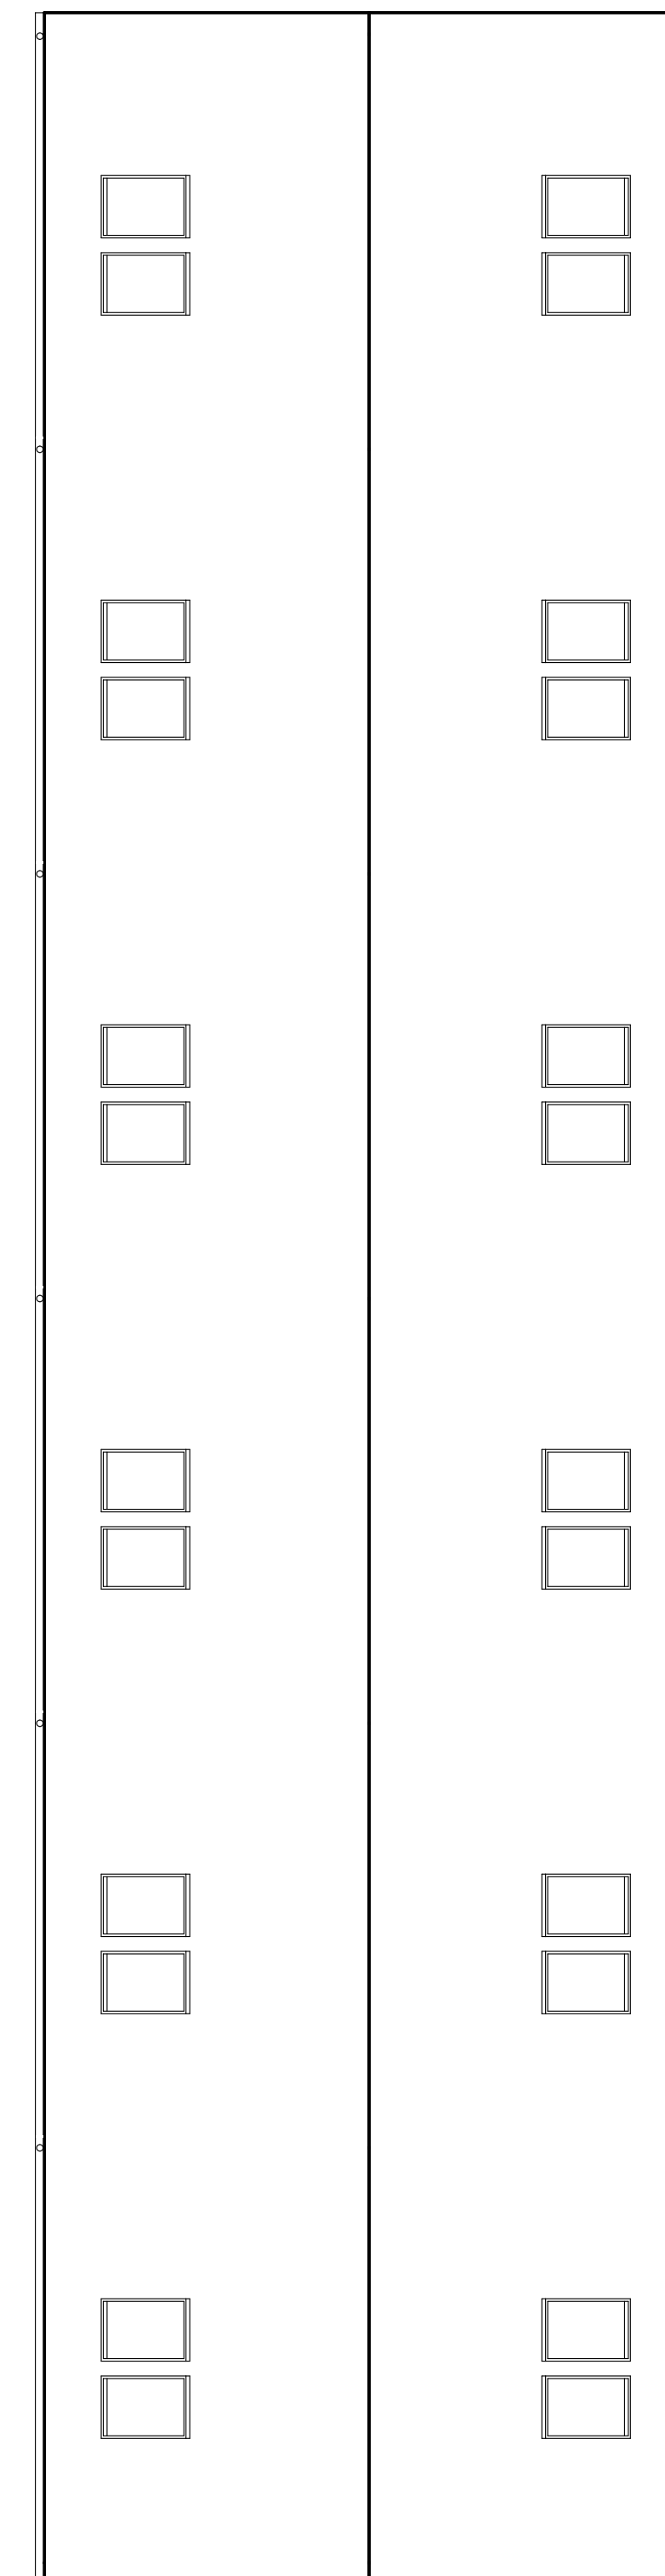

PLAN 3

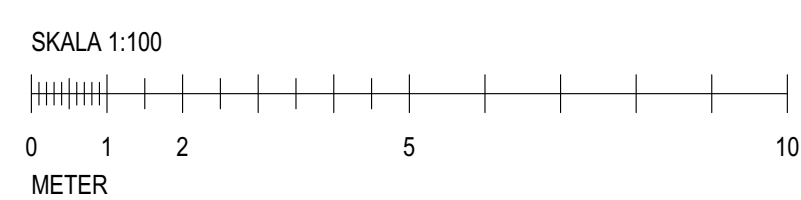

TAKPLAN

[illegible]

PATH: \\ijewell.sel\Projektering\Lijewall2018\11816100\A\ARCHICAD\Kv Rattaren Radhus.pln; PRINTED: 2018-12-14 - 09:34; BY: siso