


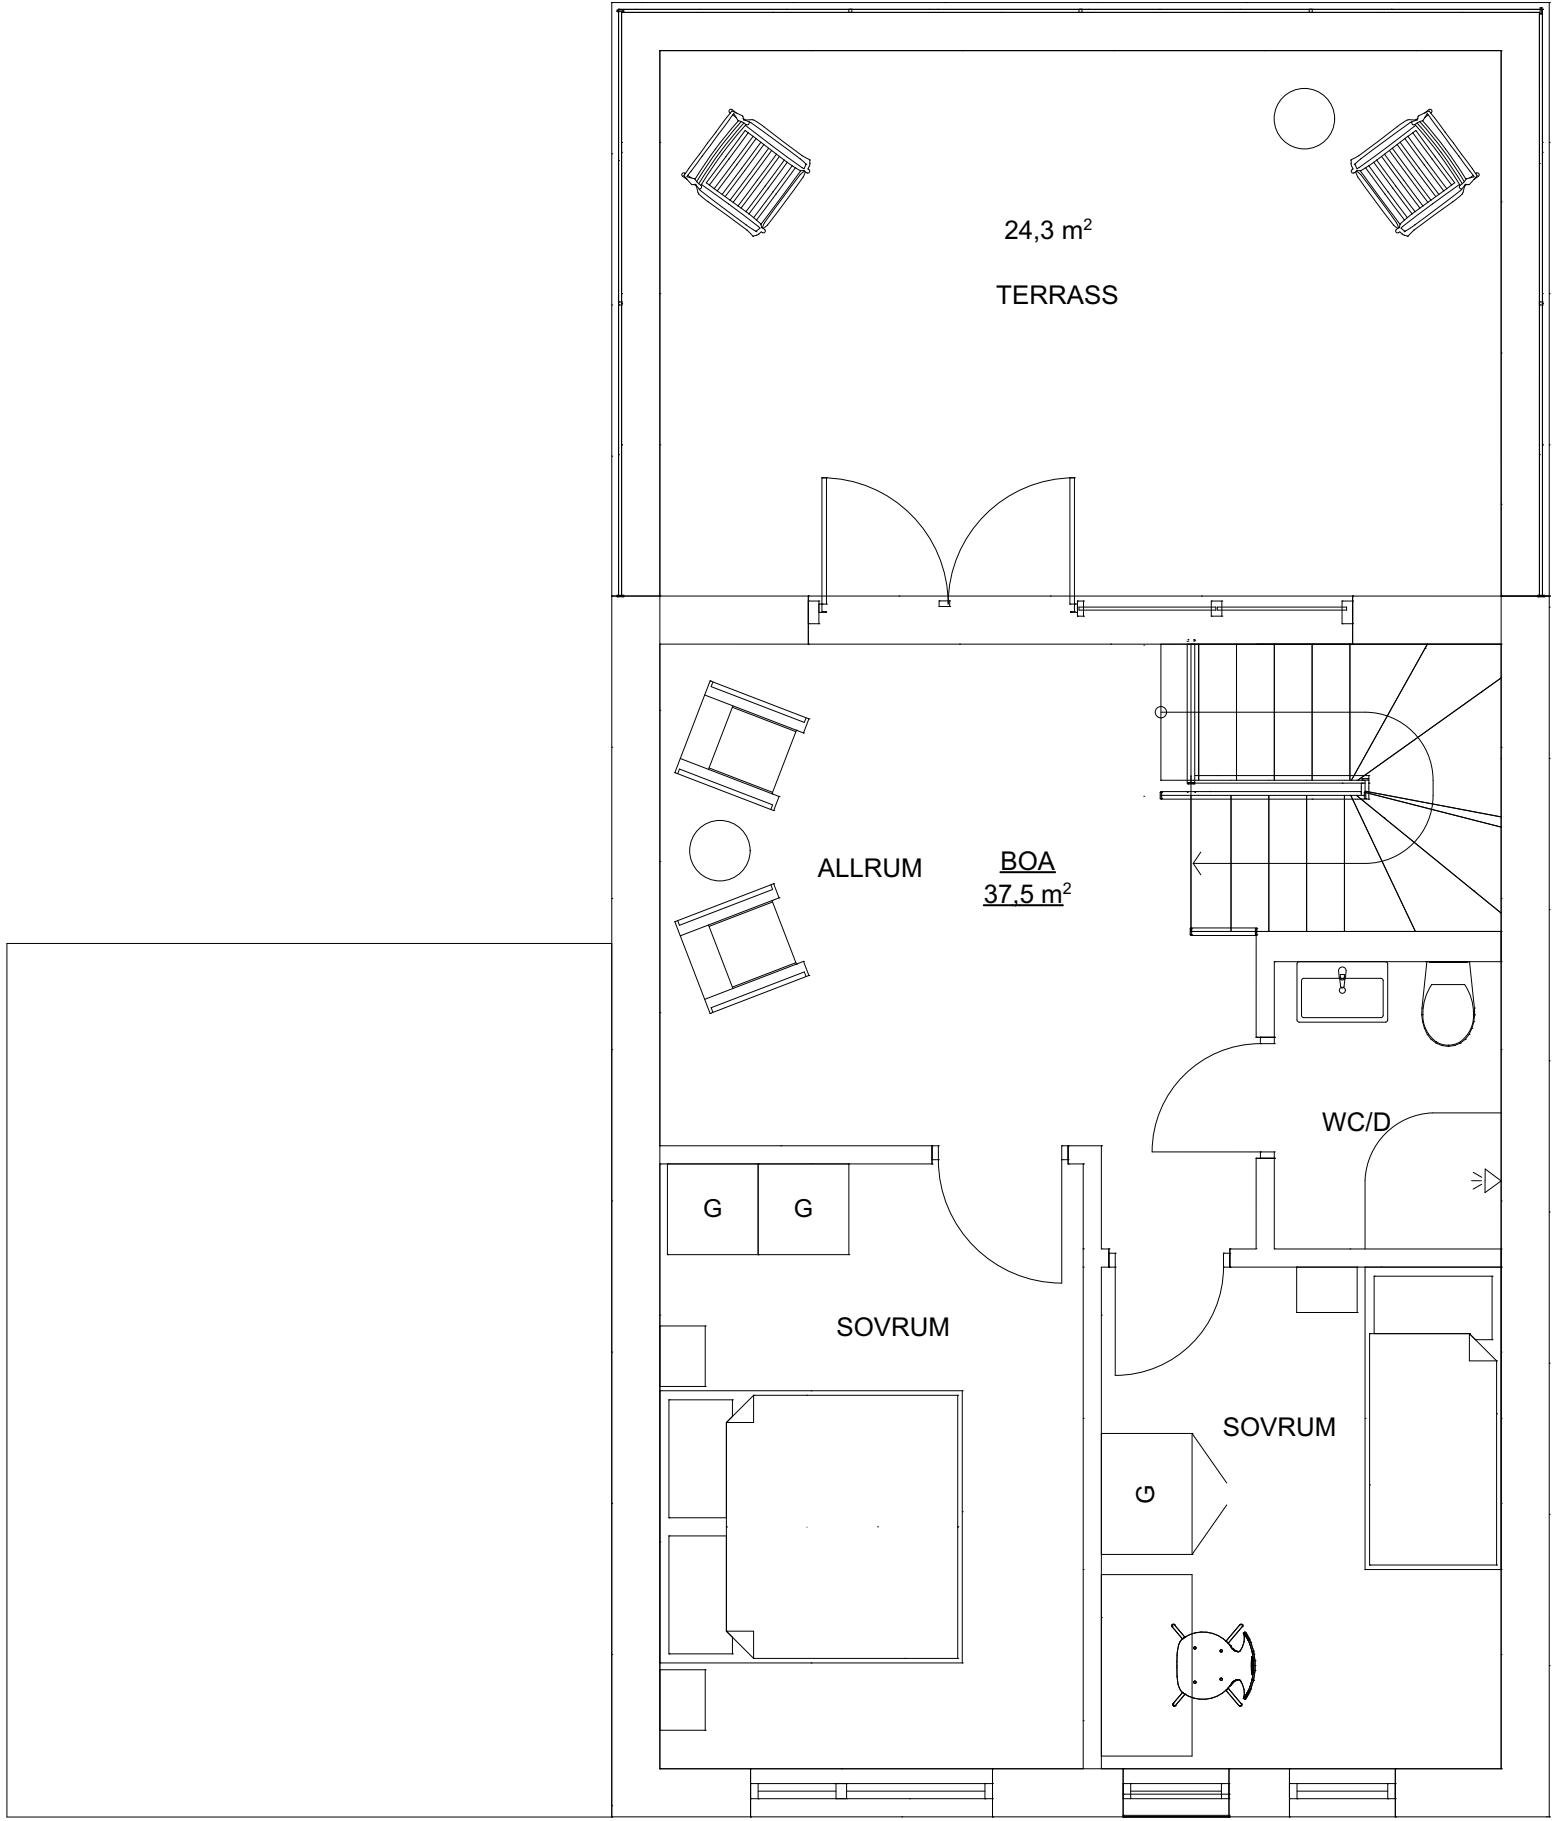

PLAN 2
1:50