




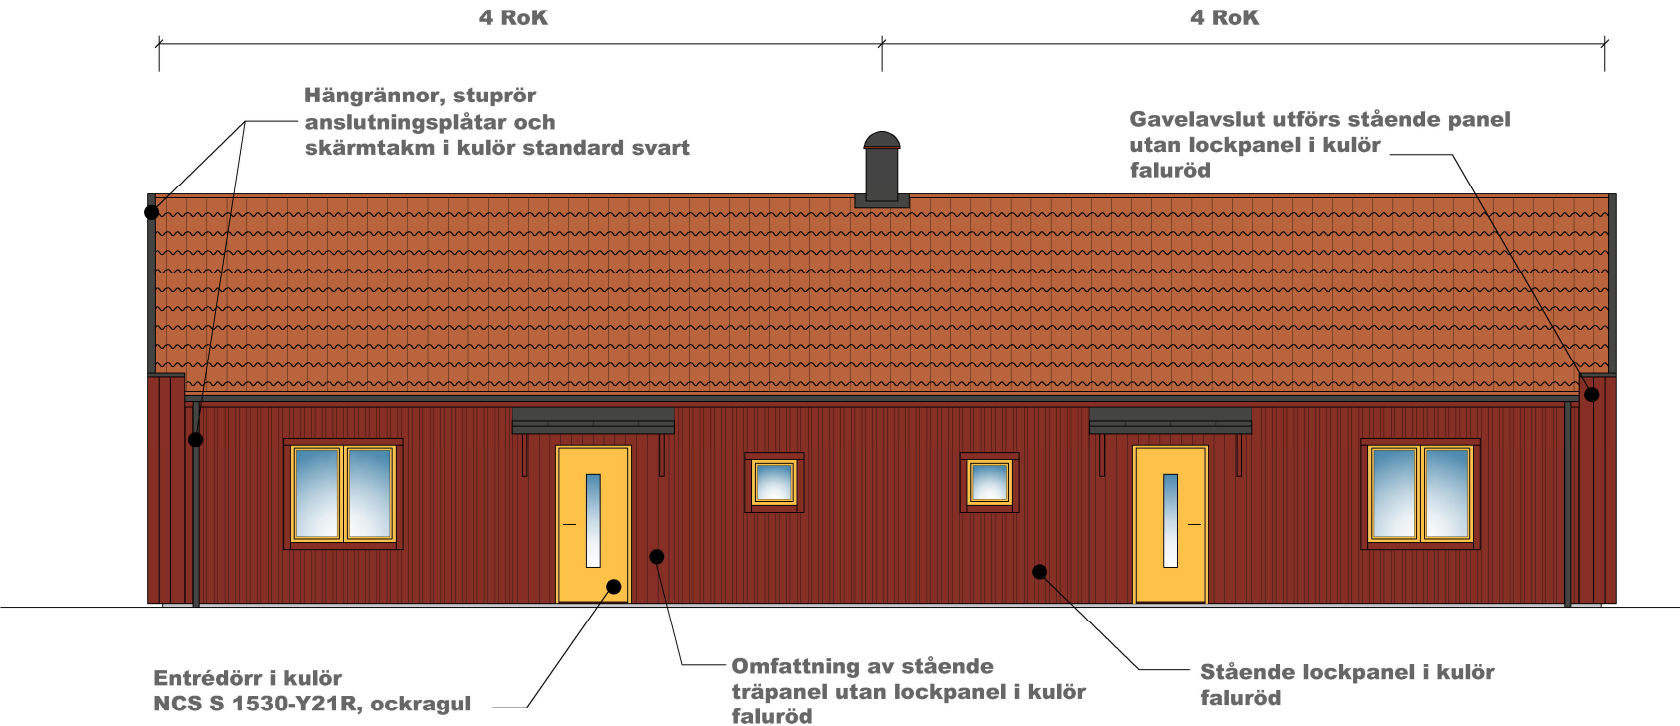


Entréfasad

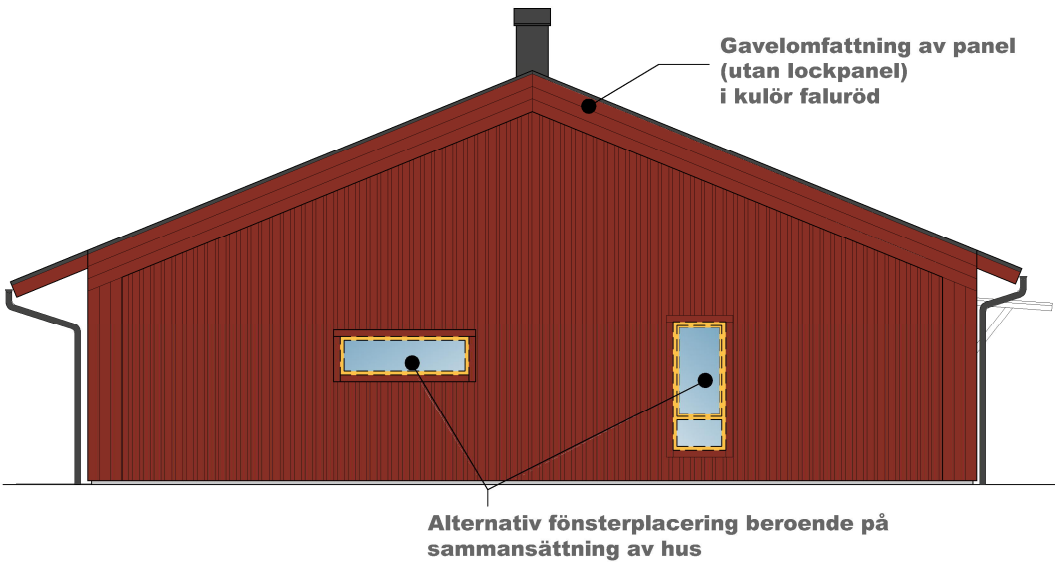

Gavelfasad

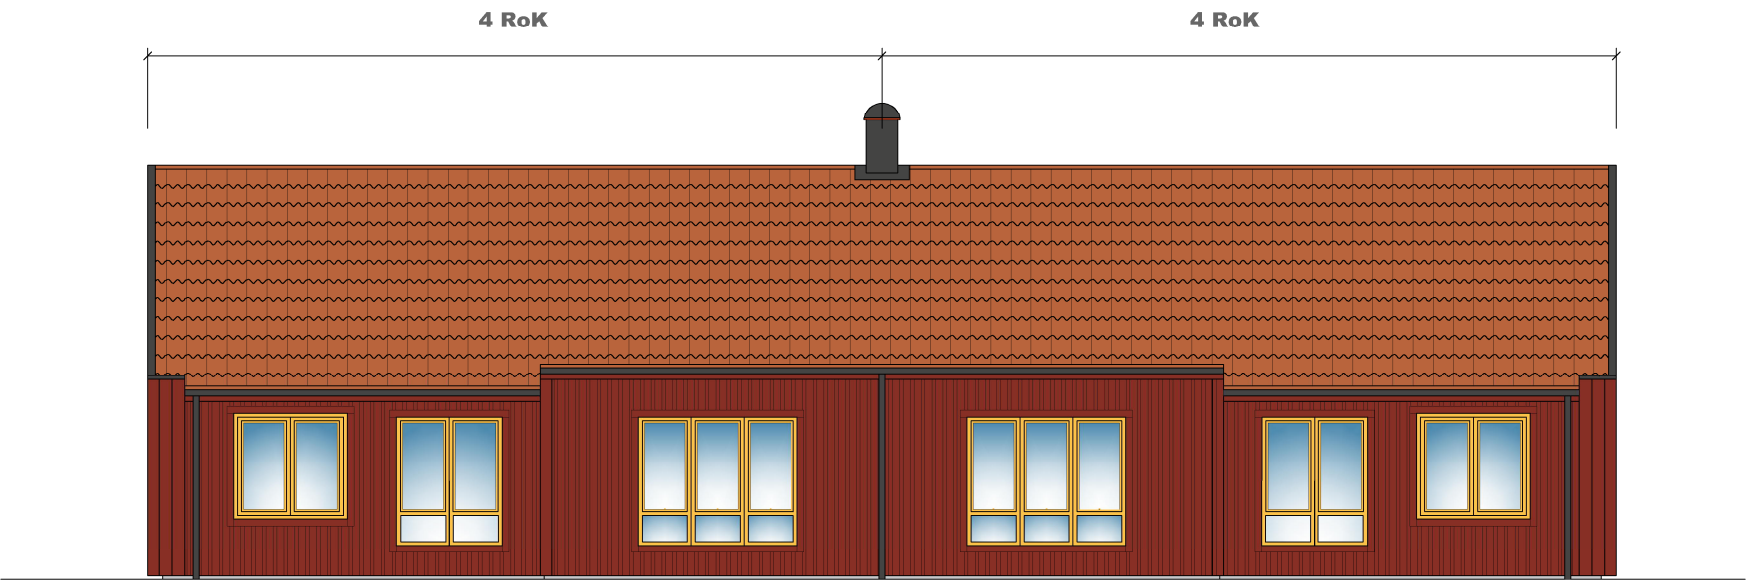

Fasad uteplats

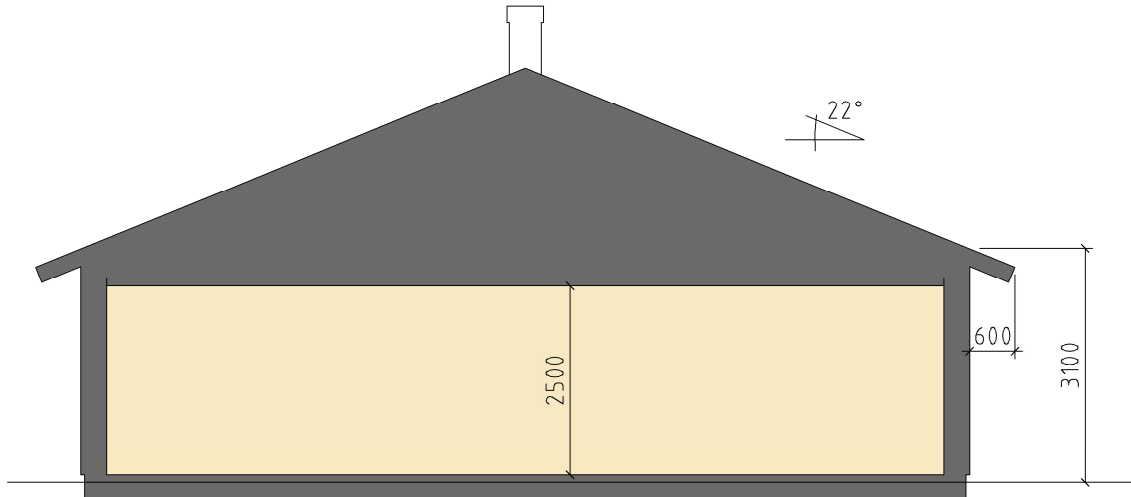

Principsektion

METER 1:100 A3

