


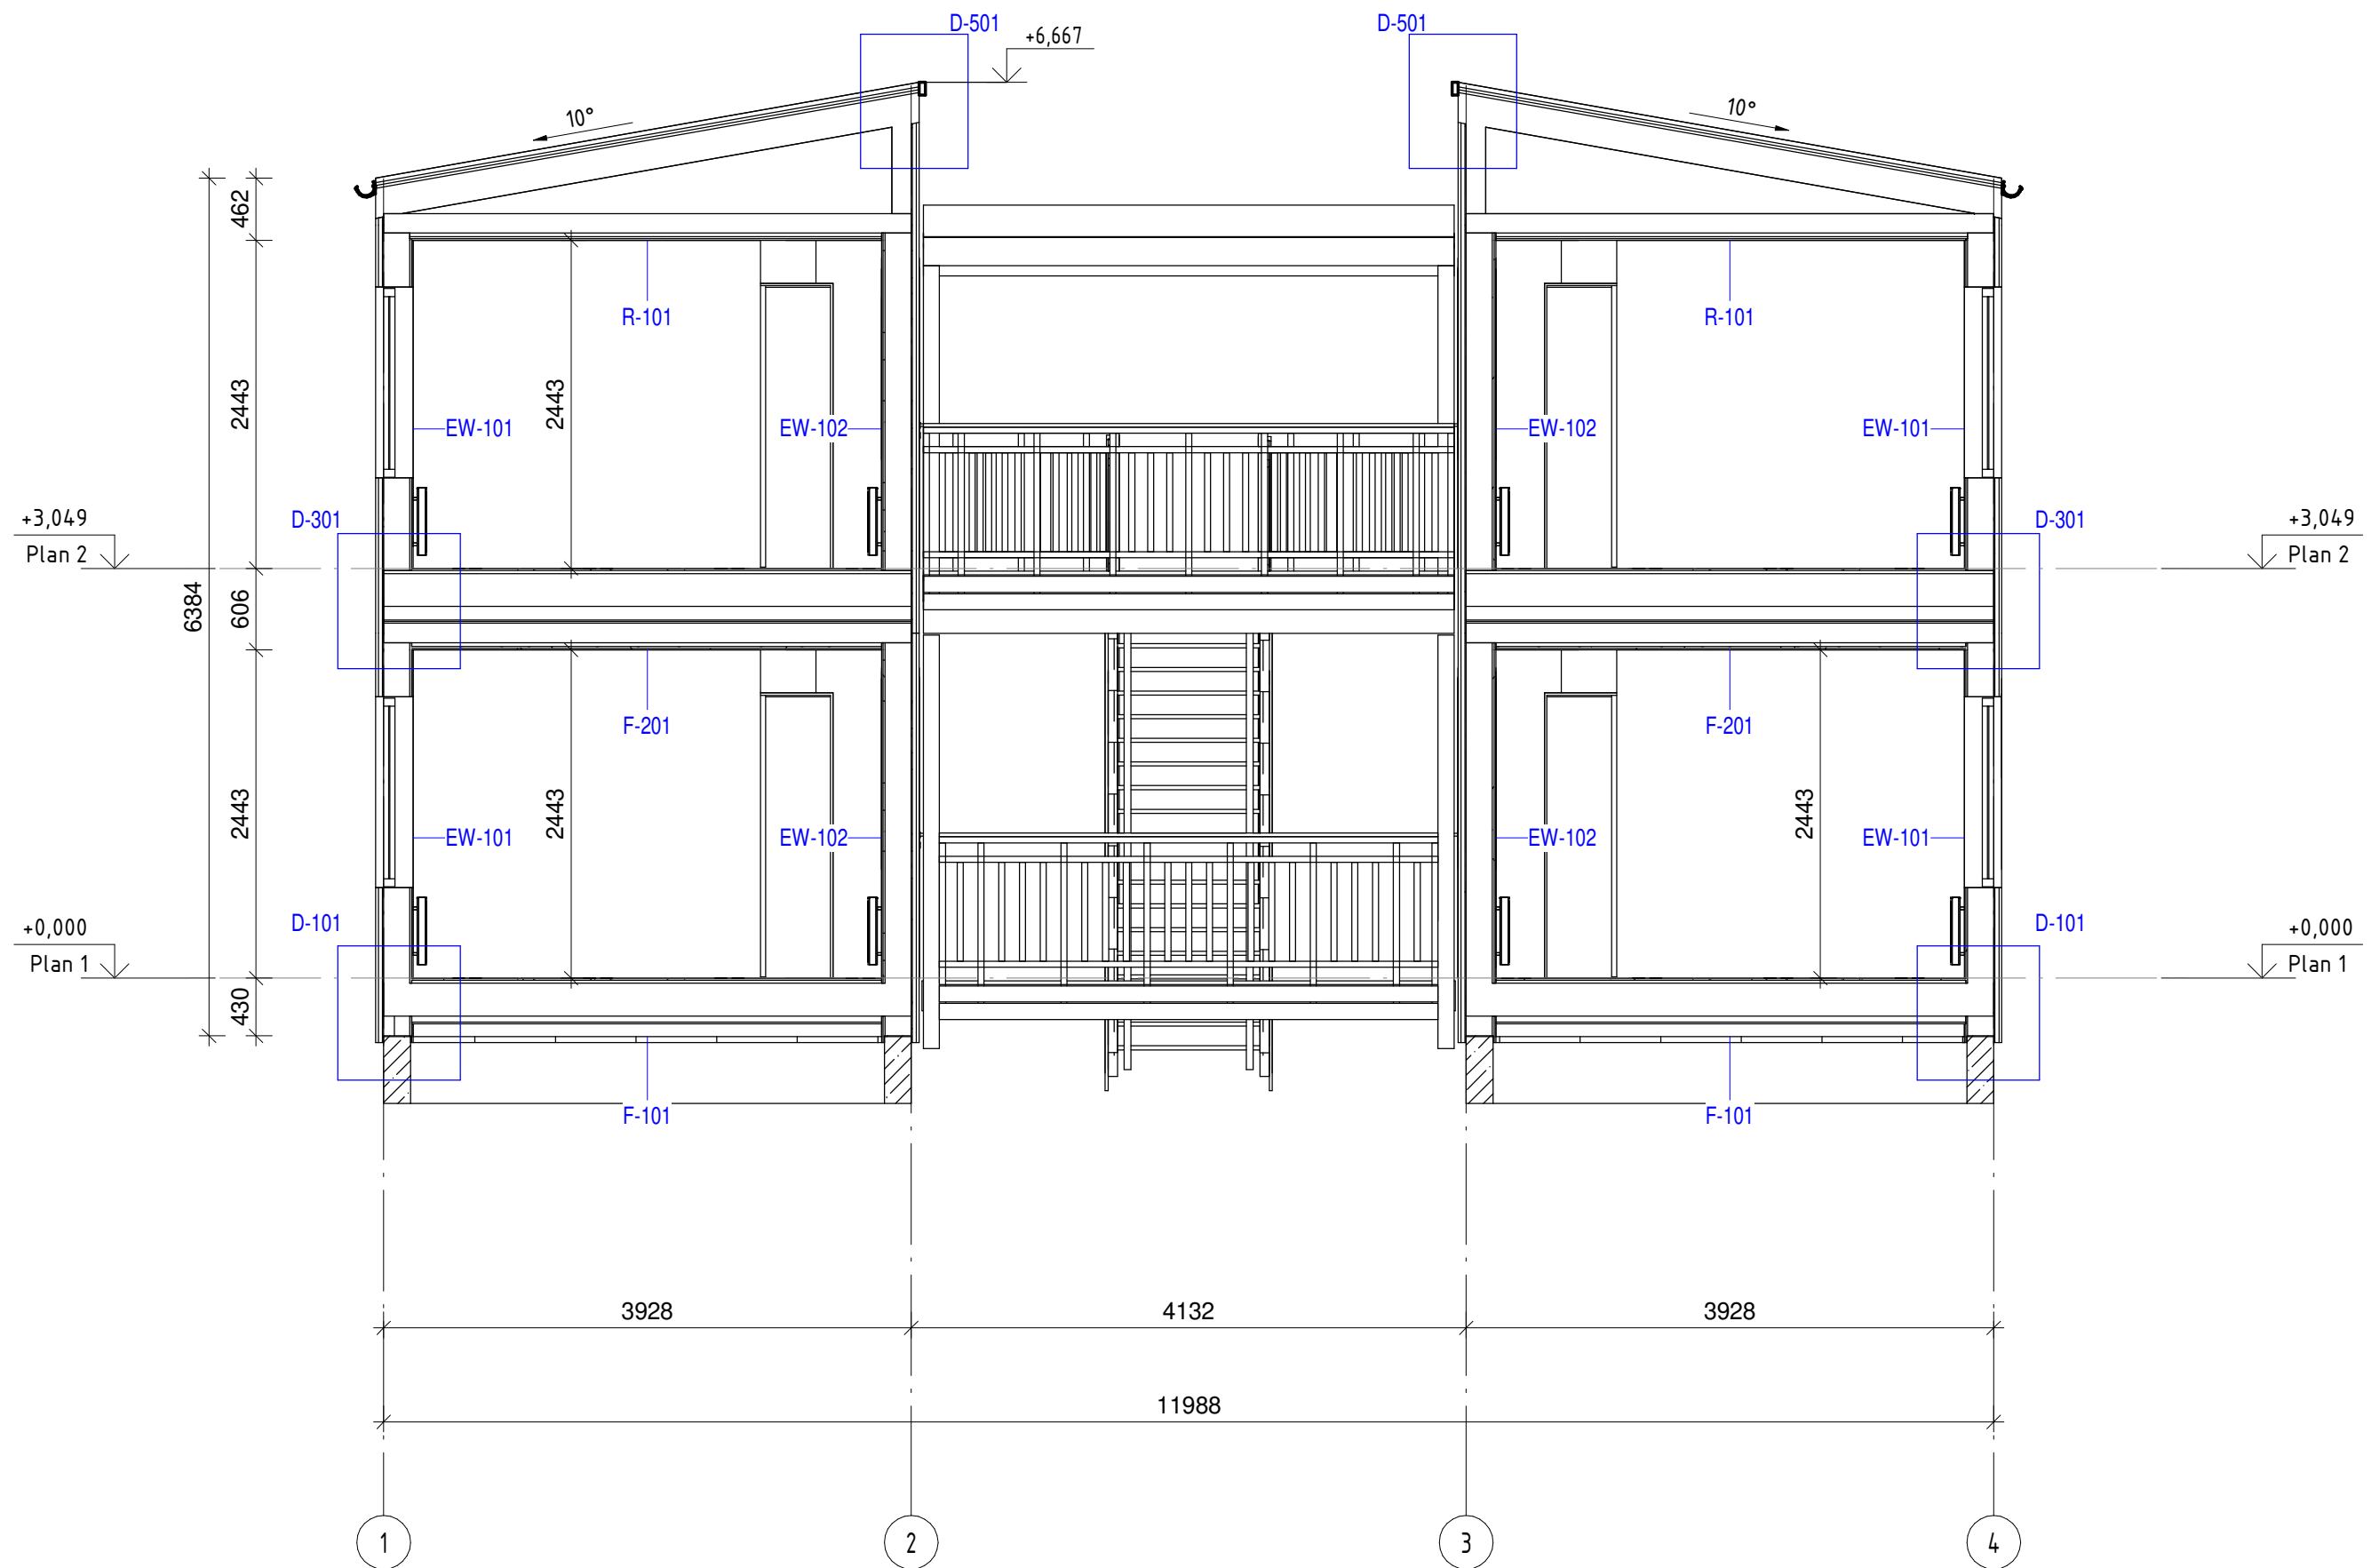

|   |                   |               |                  |
|---|-------------------|---------------|------------------|
| <div> <div> <div></div> <div></div> </div> <div> <div>HARMET</div> <div>CONSTRUCTIONS</div> </div> </div> <div> <div>Pirni tn 12, Tallinn</div> <div>10617 Harjumaa, Estonia</div> <div>Tel. +372 5197 1139, info@hcs.ee</div> <div>Reg. nr. 12783987</div> </div> | Project:          | Terrassen 2.5 | Project nr:      |
|   | Address:          | Kungsberget   | Group: CD        |
|   | Customer:         |               | Drawing nr: 4    |
|   | Drawing:          | Section 1     | Page/Pages: 4/4  |
| Manager: Mehis Vasar   |                   |               | Scale: 1 : 50    |
| Designer: Gennadi Mišihhin   | Project stage: TP |               | Date: 11.11.2020 |