

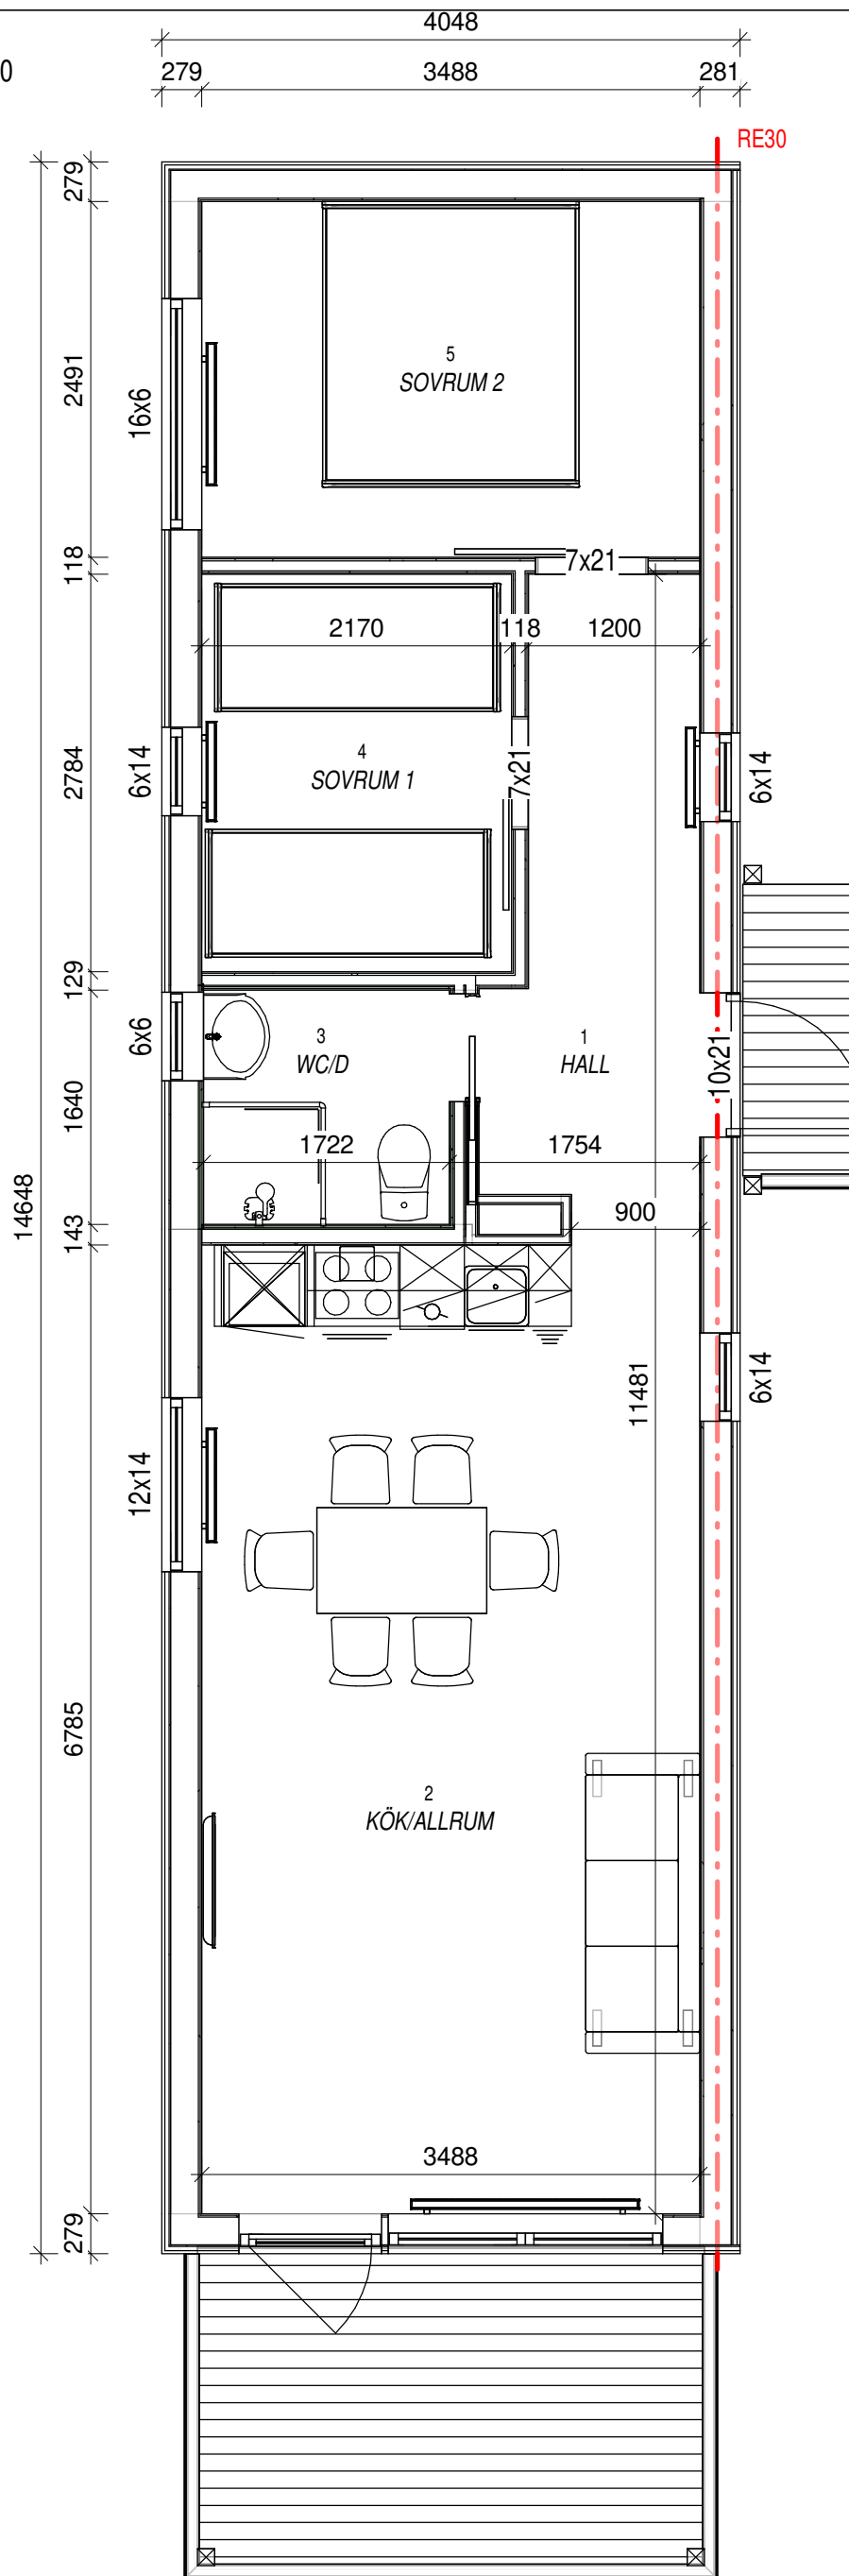


1:50

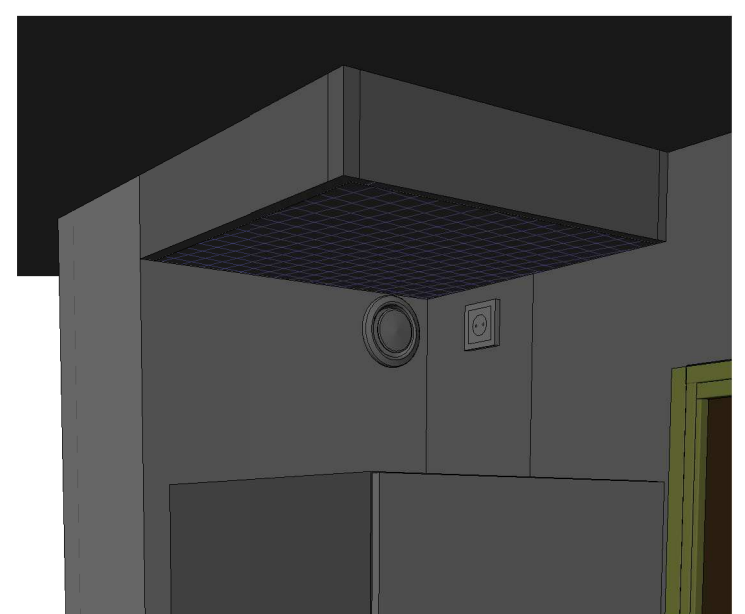

Room Schedule			
Room	Name	Area	Perimeter
1	HALL	6,0 m <sup>2</sup>	12,4 m
2	KÖK/ALLRUM	23,7 m <sup>2</sup>	20,5 m
3	WC/D	2,8 m <sup>2</sup>	6,7 m
4	SOVRUM 1	6,0 m <sup>2</sup>	9,9 m
5	SOVRUM 2	8,7 m <sup>2</sup>	12,0 m
Total Area:		47,2 m <sup>2</sup>	

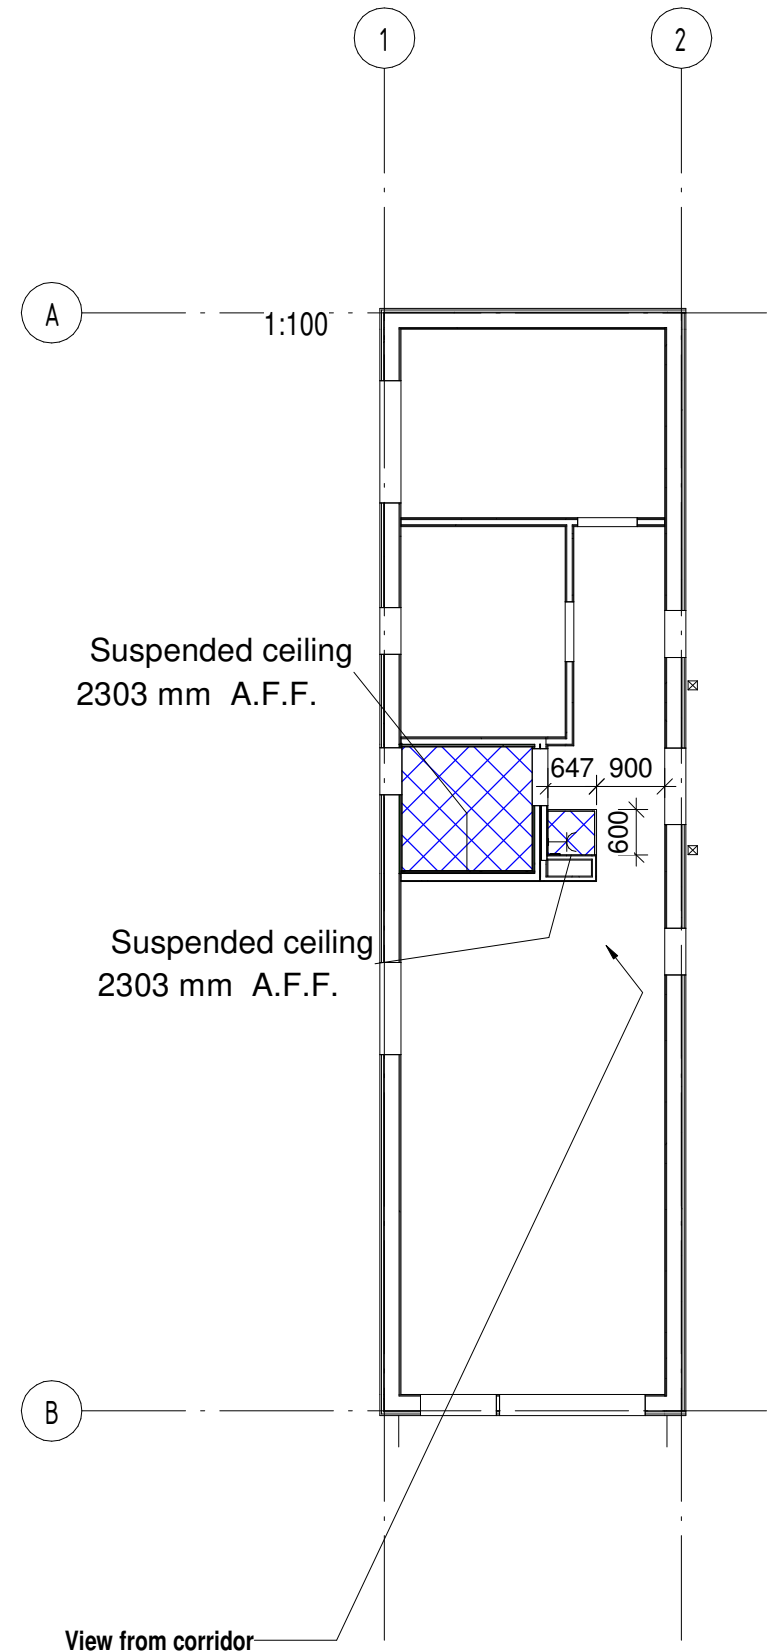


**HARMET CONSTRUCTIONS**

Pirni tn 12, Tallinn  
10617 Harjumaa, Estonia  
Tel. +372 5197 1139, info@hcs.ee  
Reg. nr. 12783987

Manager: **Mehis Vasar**  
Designer: **Gennadi Mišihhin**

Project: **Terrassen 2.5**  
Address: **Kungsberget**  
Customer:  
Drawing: **Plan principle**  
Project stage: **TP**

Project nr:  
Group: **CD**  
Drawing nr: **1**  
Page/Pages: **1/4**  
Scale: **As indicated**  
Date: **11.11.2020**

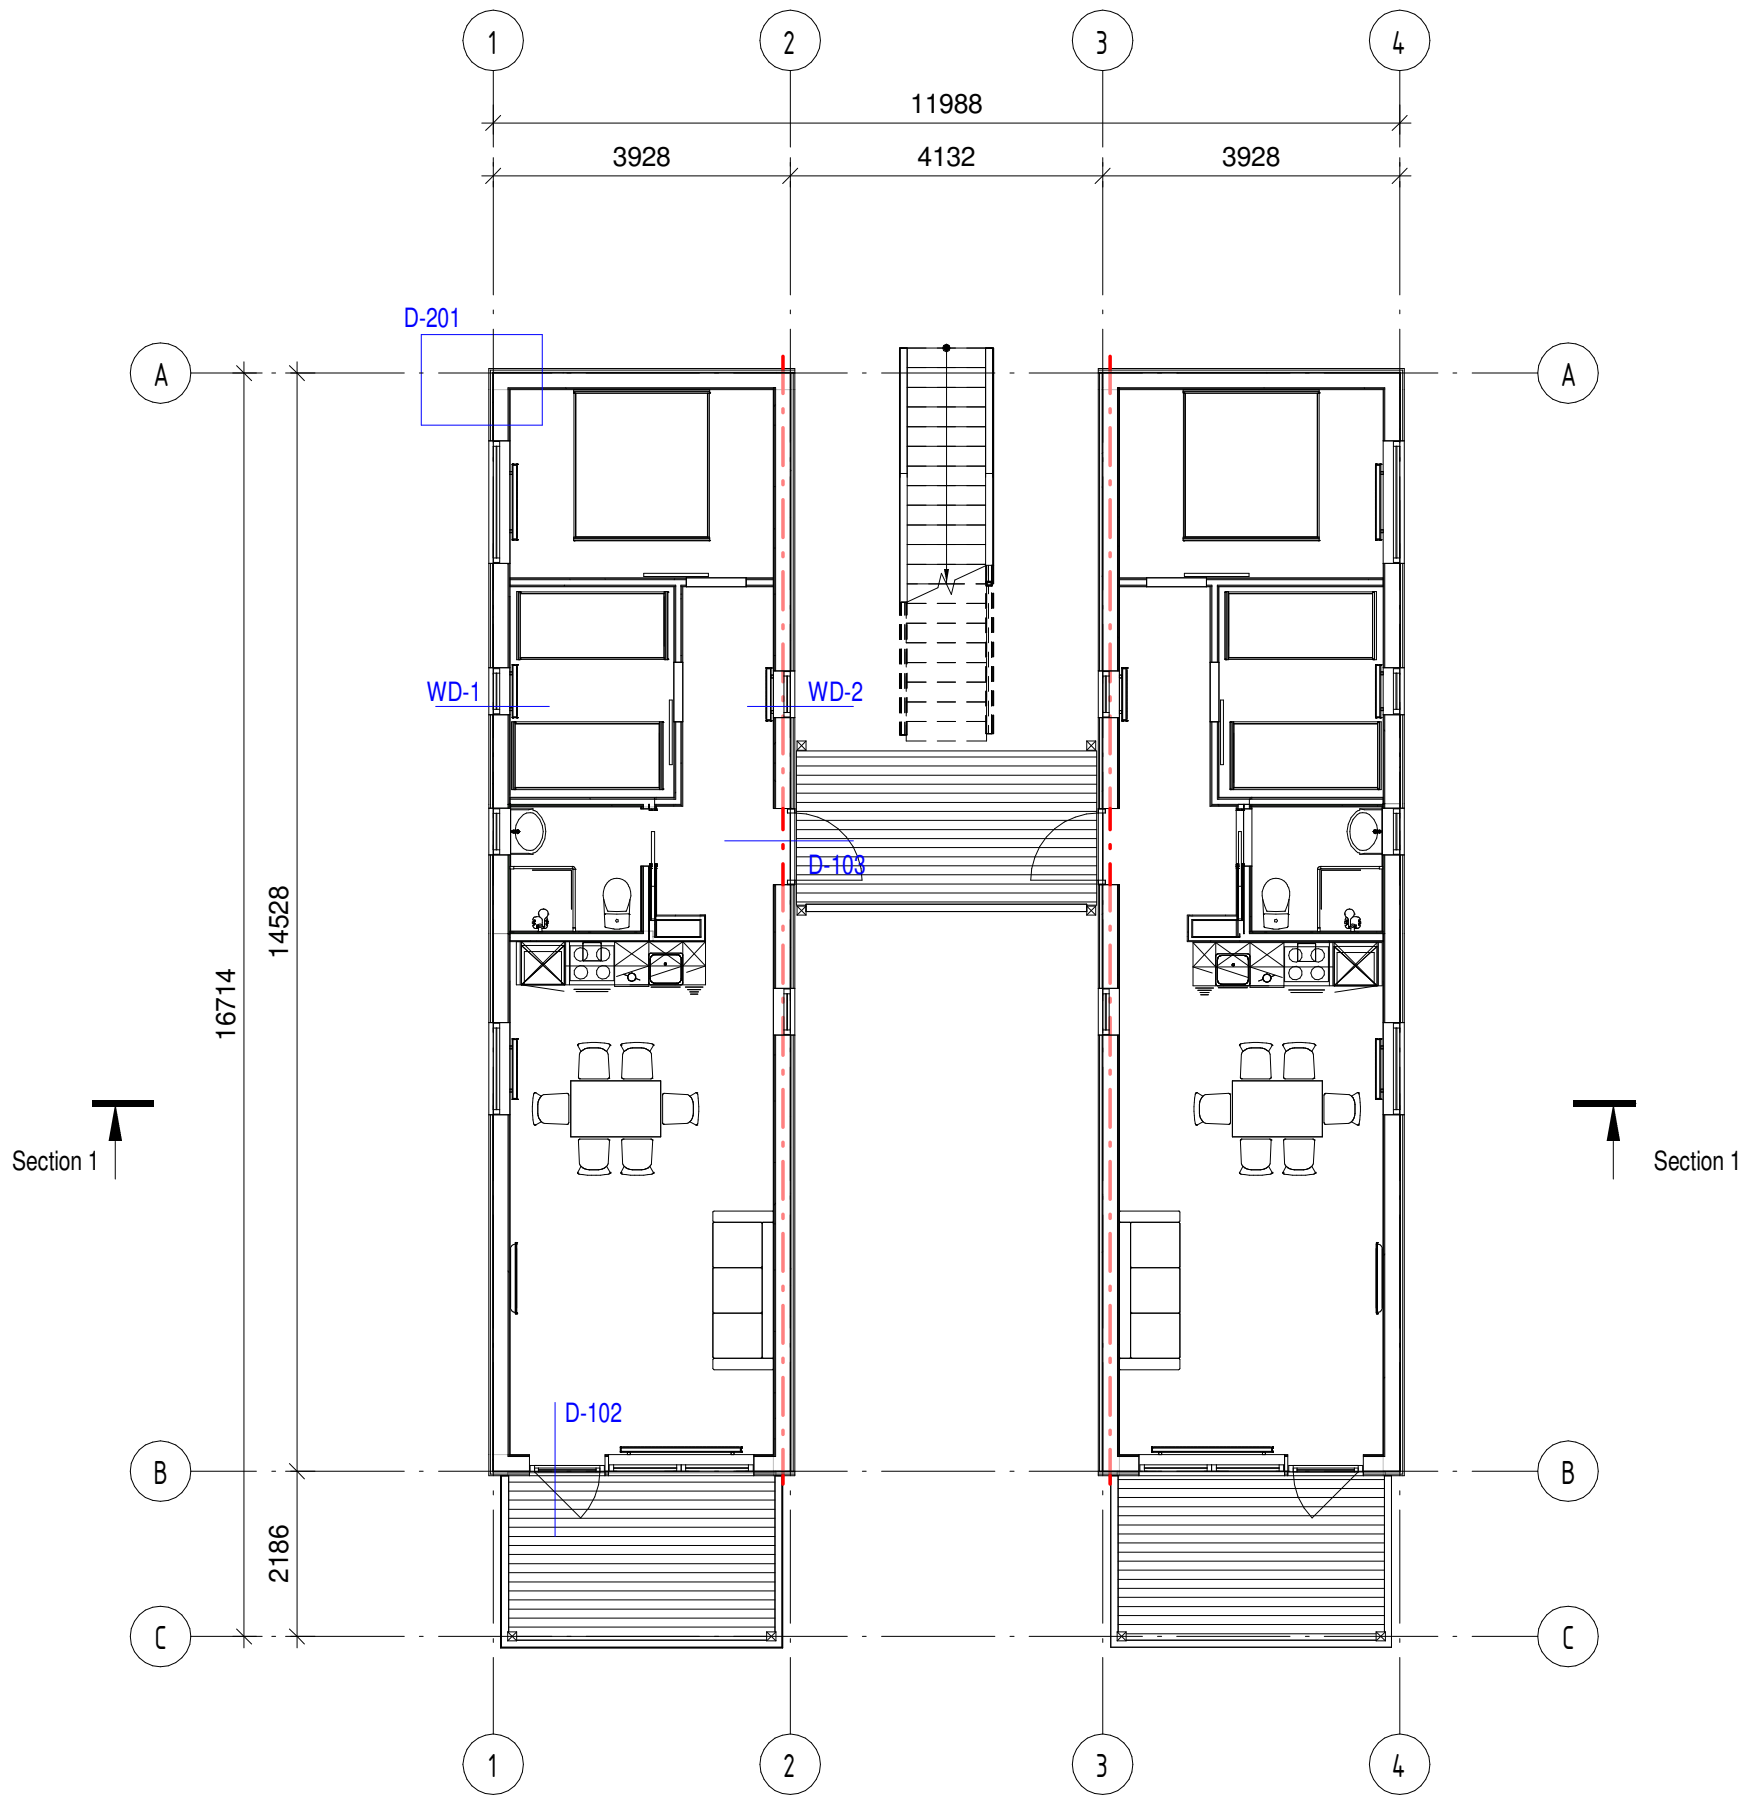

**HARMET CONSTRUCTIONS**

Pirni tn 12, Tallinn  
10617 Harjumaa, Estonia  
Tel. +372 5197 1139, info@hcs.ee  
Reg. nr. 12783987

Manager: **Mehis Vasar**

Designer: **Gennadi Mišihhin**

Project: **Terrassen 2.5**

Address: **Kungsberget**

Customer:

Drawing: **Plan 1**

Project stage: **TP**

Project nr:


Group: **CD**


Drawing nr: **2**

Page/Pages: **2/4**

Scale: **1 : 100**

Date: **11.11.2020**

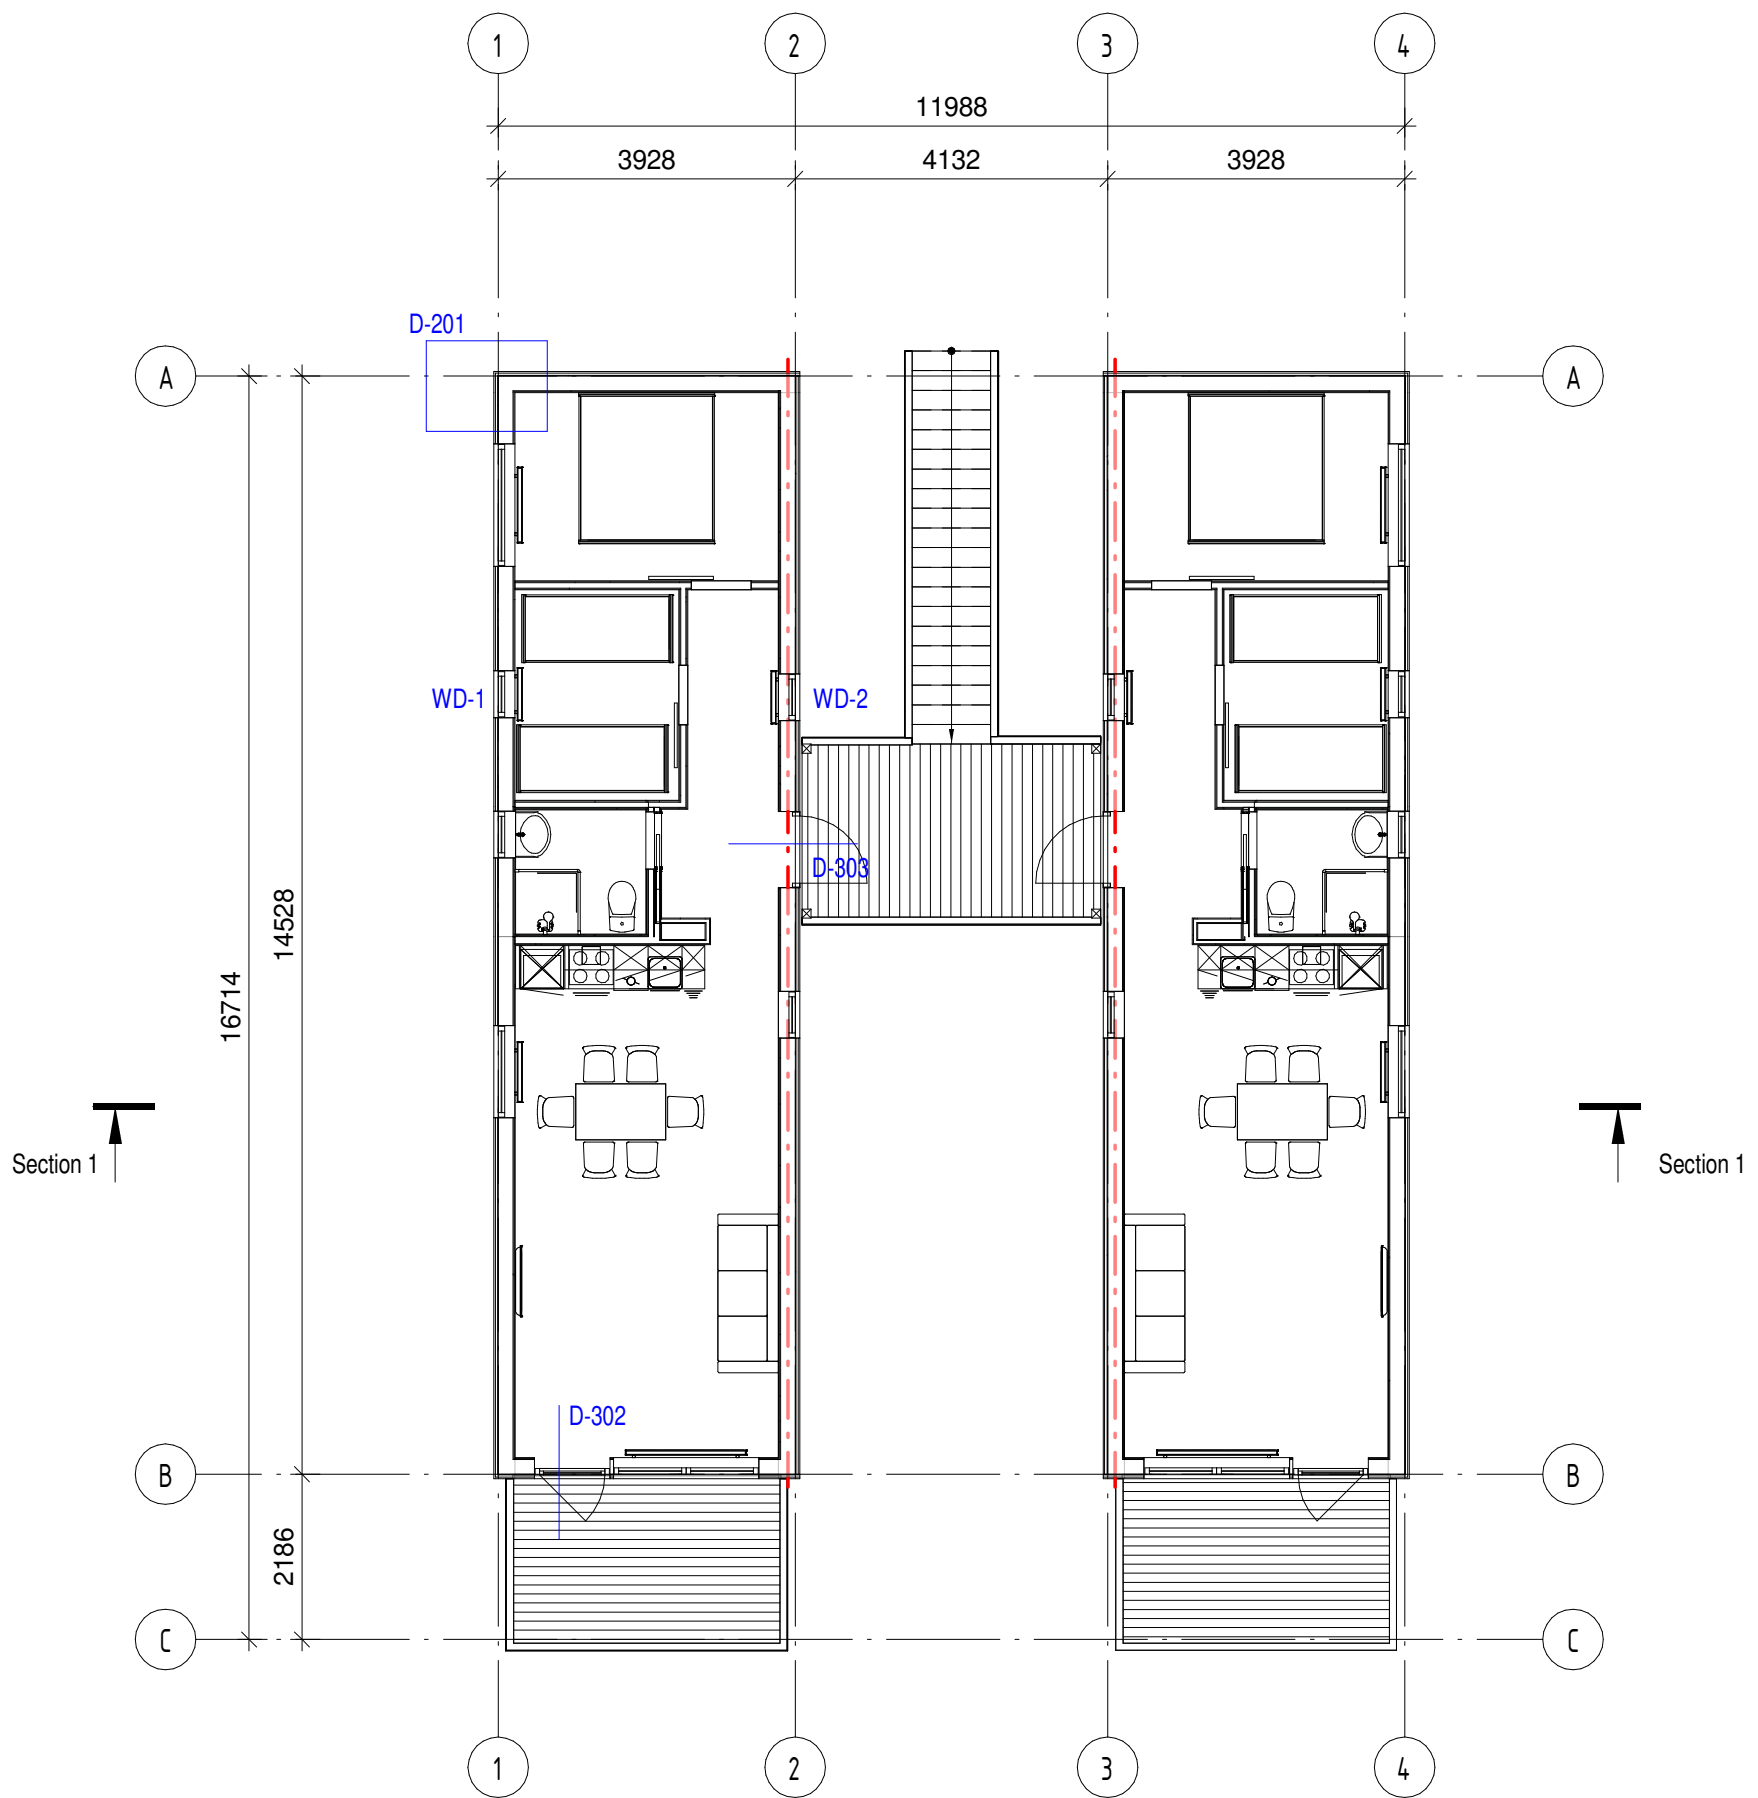

 <p>Pirni tn 12, Tallinn 10617 Harjumaa, Estonia Tel. +372 5197 1139, info@hcs.ee Reg. nr. 12783987</p>	Project:	Terrassen 2.5	Project nr:		
	Address:	Kungsberget	Group:	CD	
Manager:	Mehis Vasar	Customer:	Drawing nr:	3	
Designer:	Gennadi Mišihhin	Drawing:	Plan 2	Page/Pages:	3/4
		Project stage:	TP	Scale:	1 : 100
				Date:	11.11.2020