



PLAN 1

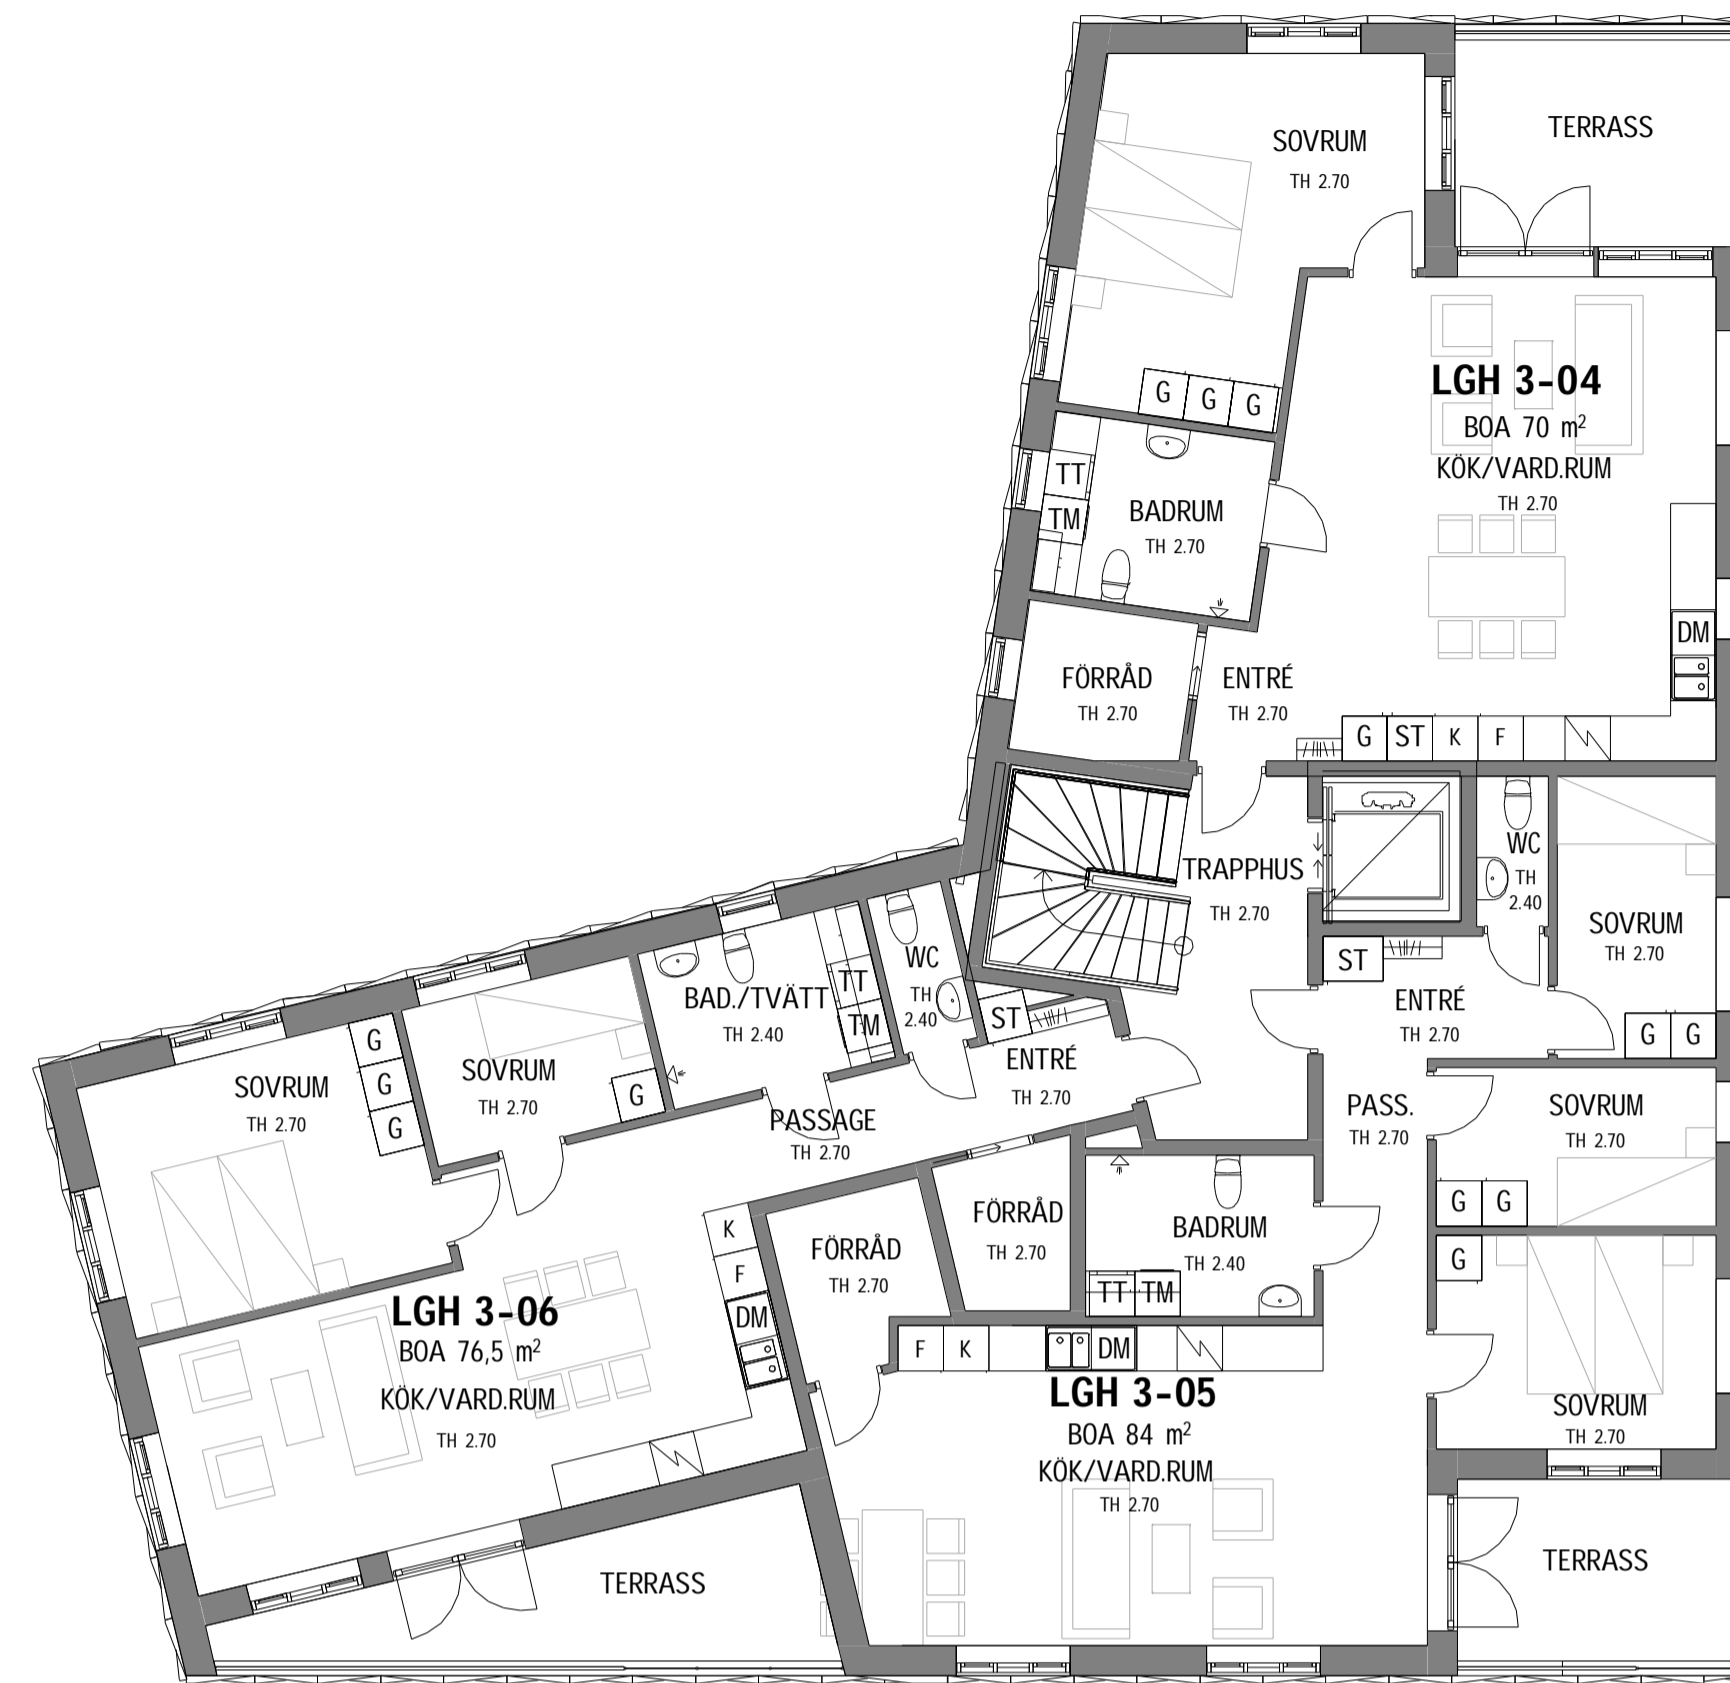



PLAN 2

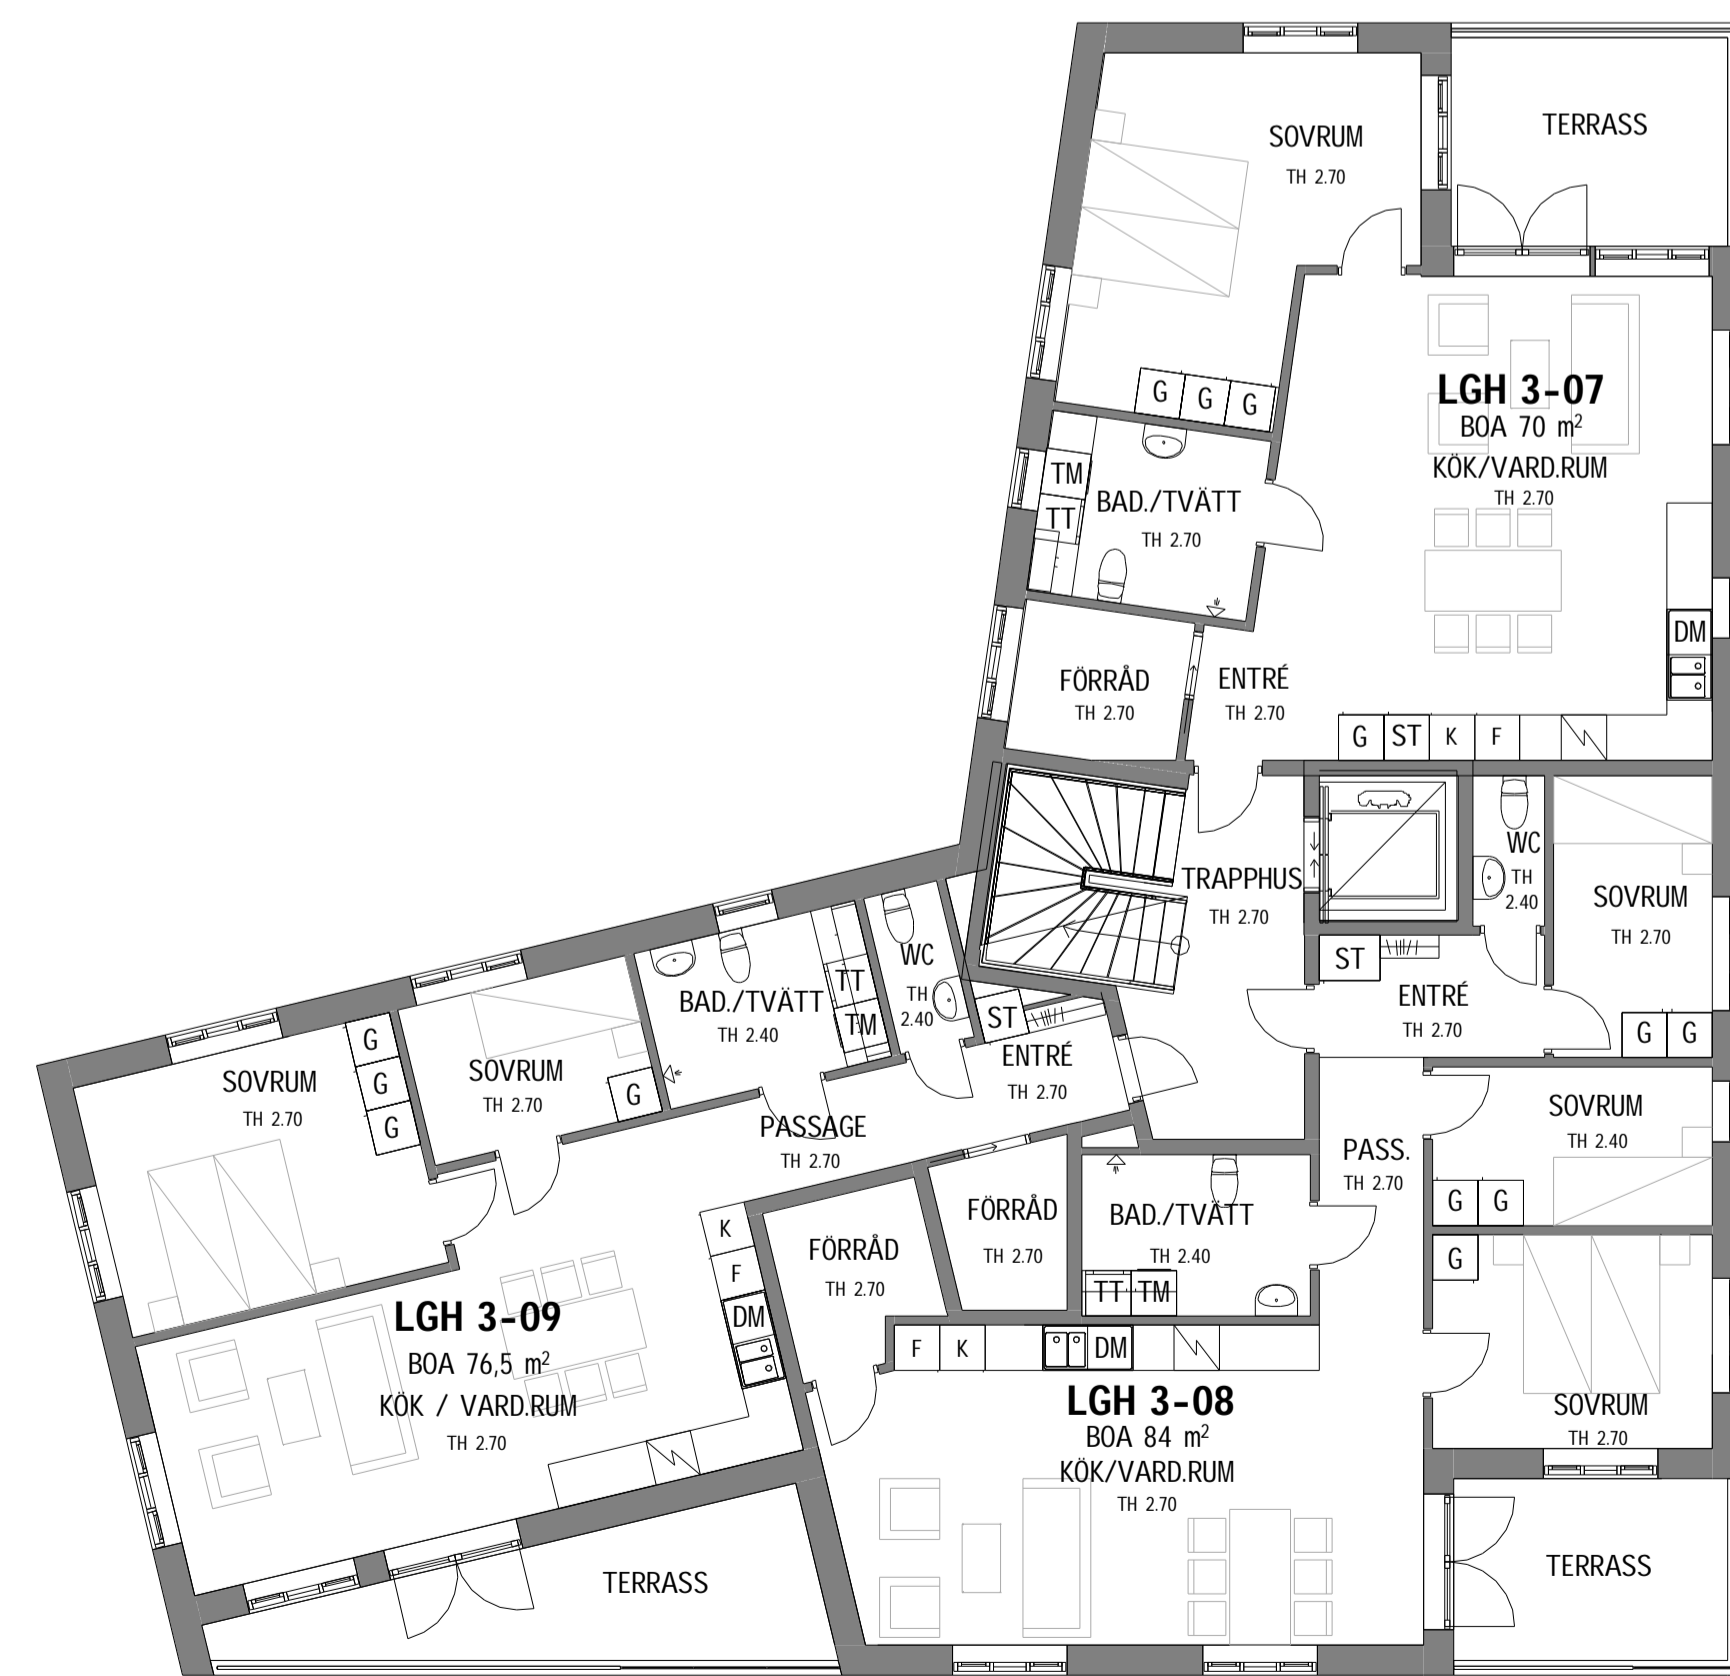


PLAN 3




PLAN 4

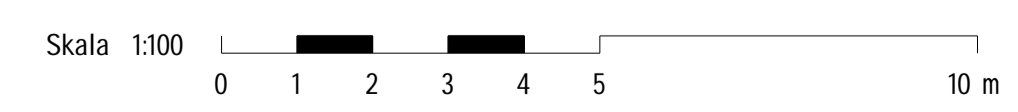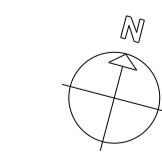


2021-09-17 11:26:40 N:\Projekt\Renen\Ritningar\AHUS 3 - kopia.rvt

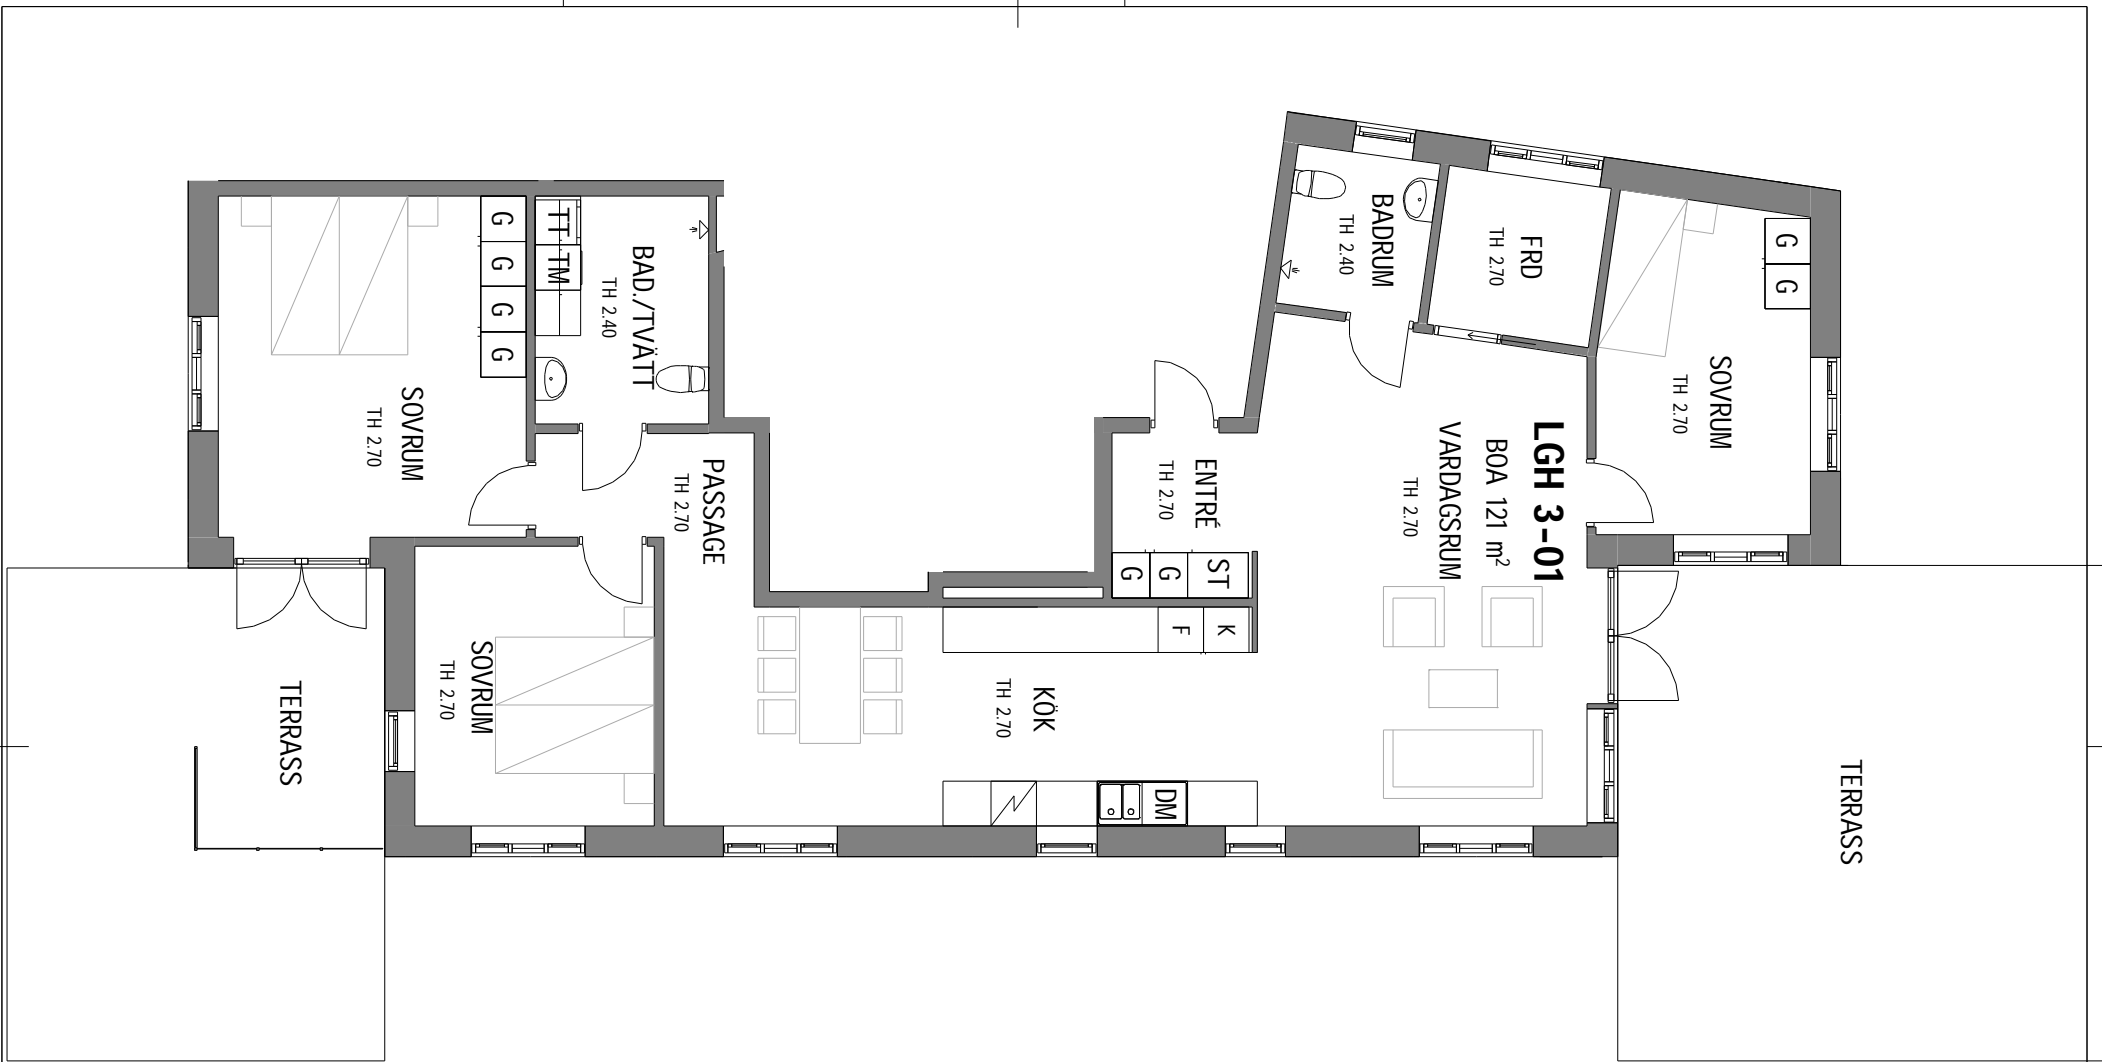

PLAN 1

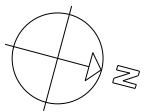


Skala 1:100

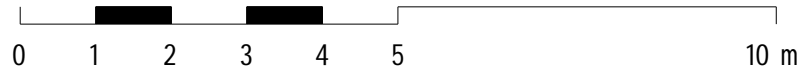

FREDRIKSSON
arkitektkontor ab

Skolgatan 1A 602 25 Norrköping 011-10 00 66
www.fredrikssonarkitektkontor.se


RENN 7
LGH 3-01

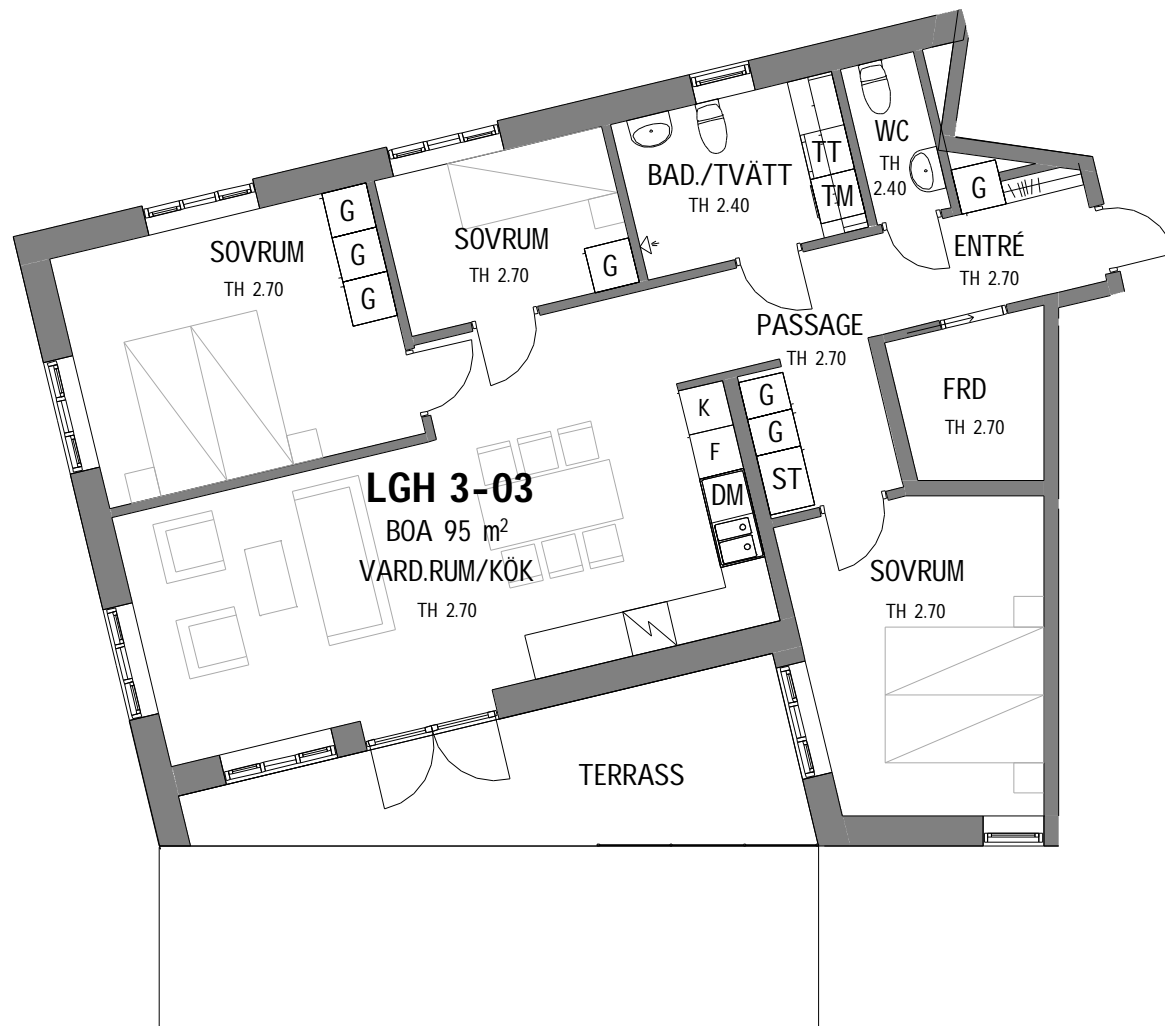

PLAN 1




Skala 1:100

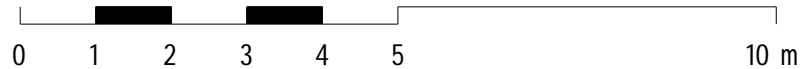

FREDRIKSSON
arkitektkontor ab

Skolgatan 1A 602 25 Norrköping 011-10 00 66
www.fredrikssonarkitektkontor.se


RENN 7
LGH 3-03

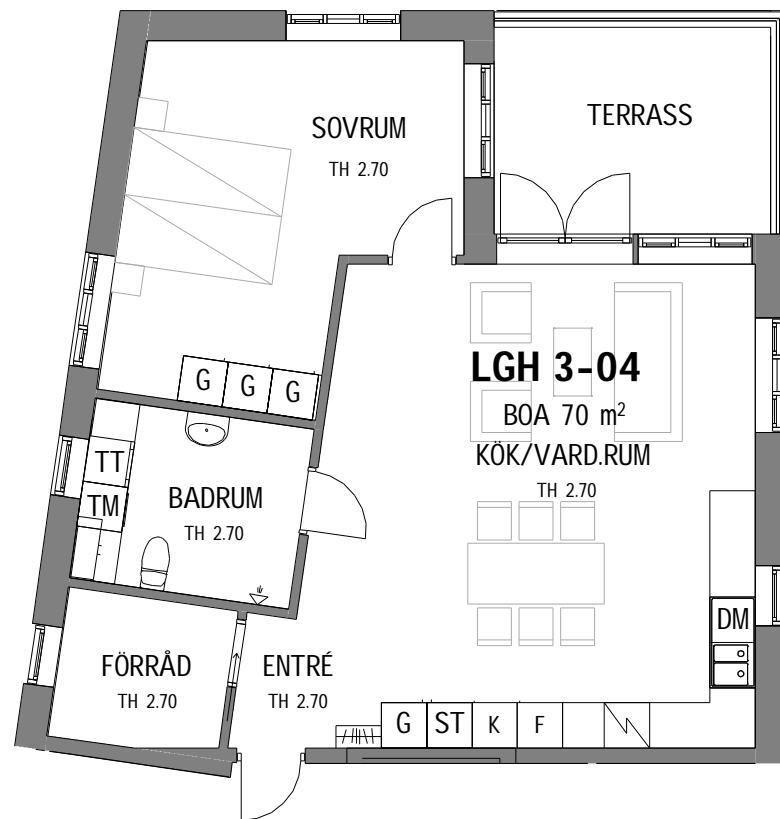

PLAN 2




Skala 1:100

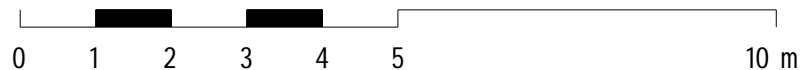

F FREDRIKSSON
arkitektkontor ab

Skolgatan 1A 602 25 Norrköping 011-10 00 66
www.fredrikssonarkitektkontor.se

RENN 7
LGH 3-04

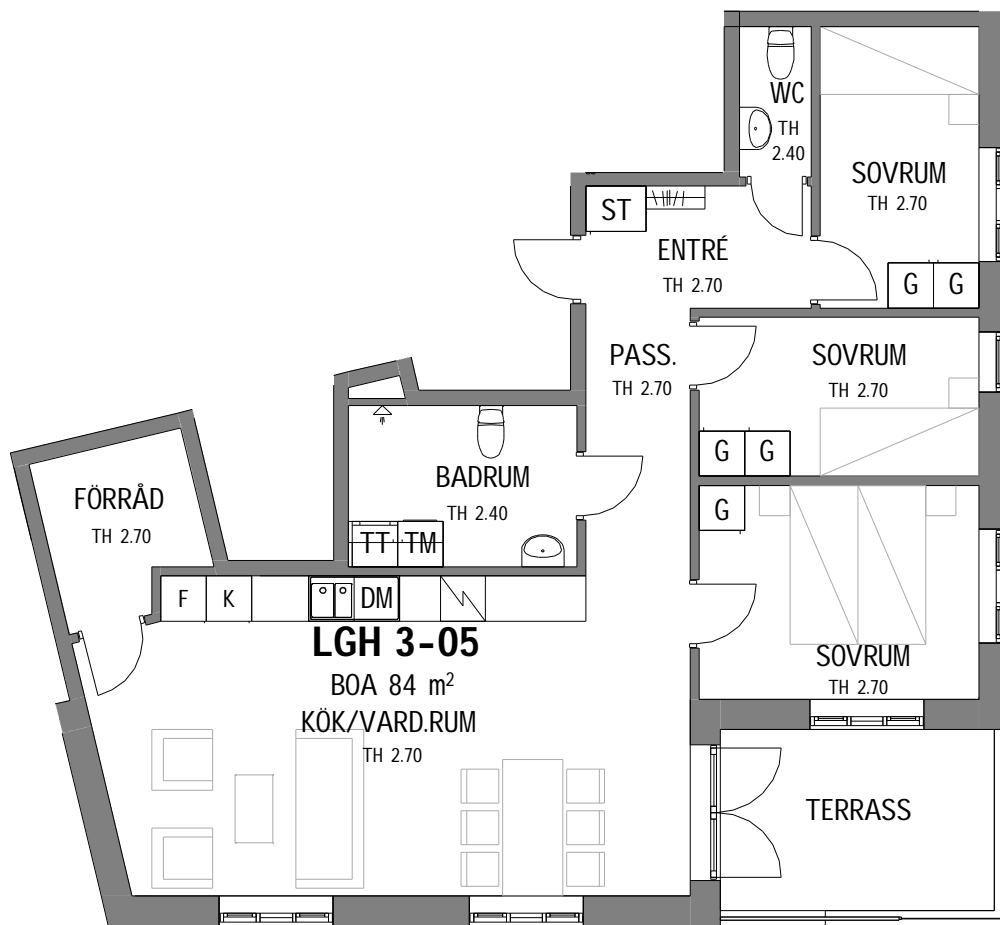

LGH 3-05


BOA 84 m²

KÖK/VARD.RUM
TH 2.70

PLAN 2




Skala 1:100

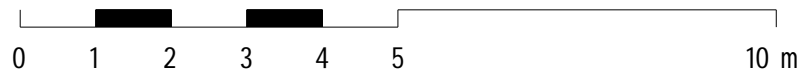

FREDRIKSSON
arkitektkontor ab

Skolgatan 1A 602 25 Norrköping 011-10 00 66
www.fredrikssonarkitektkontor.se

RENN 7
LGH 3-05

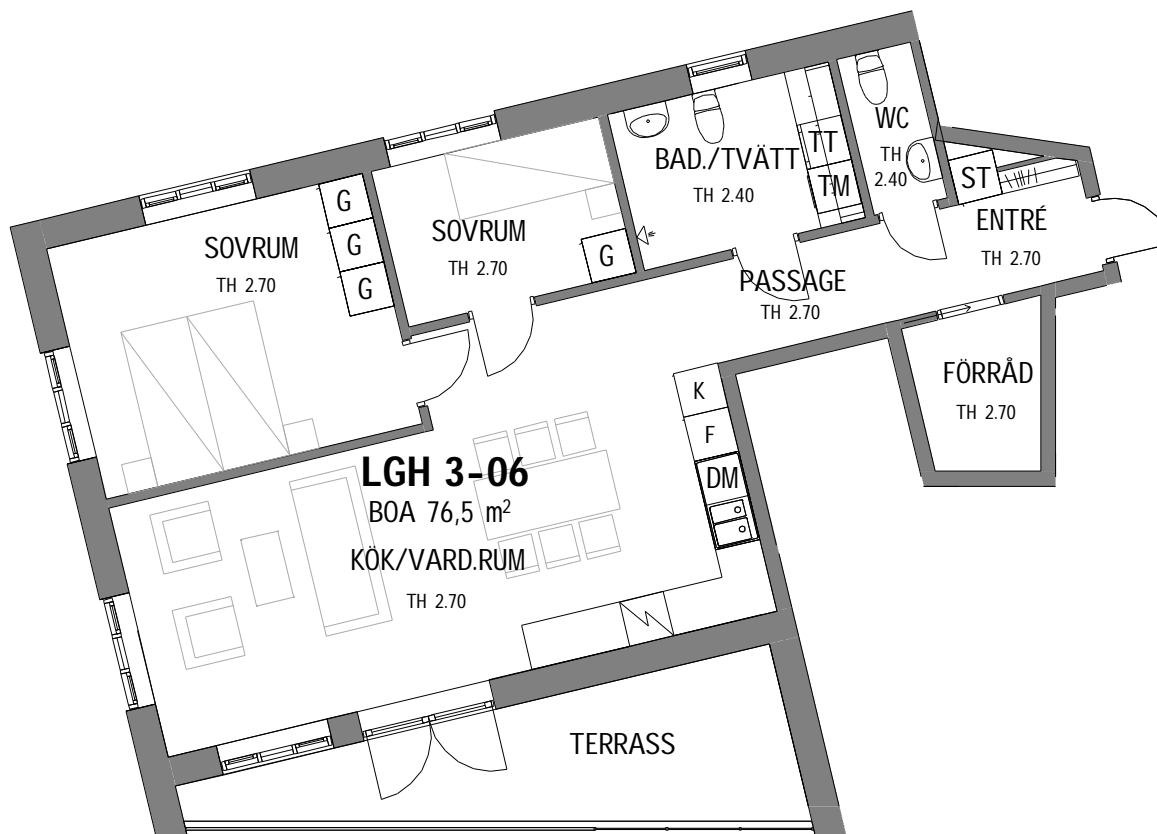

LGH 3-06

BOA 76,5 m²


KÖK/VARD.RUM

TH 2.70

PLAN 2




Skala 1:100

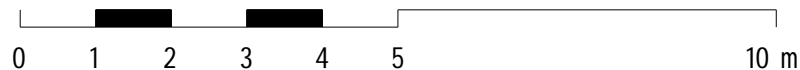

FREDRIKSSON
arkitektkontor ab

Skolgatan 1A 602 25 Norrköping 011-10 00 66
www.fredrikssonarkitektkontor.se


RENE 7
LGH 3-06

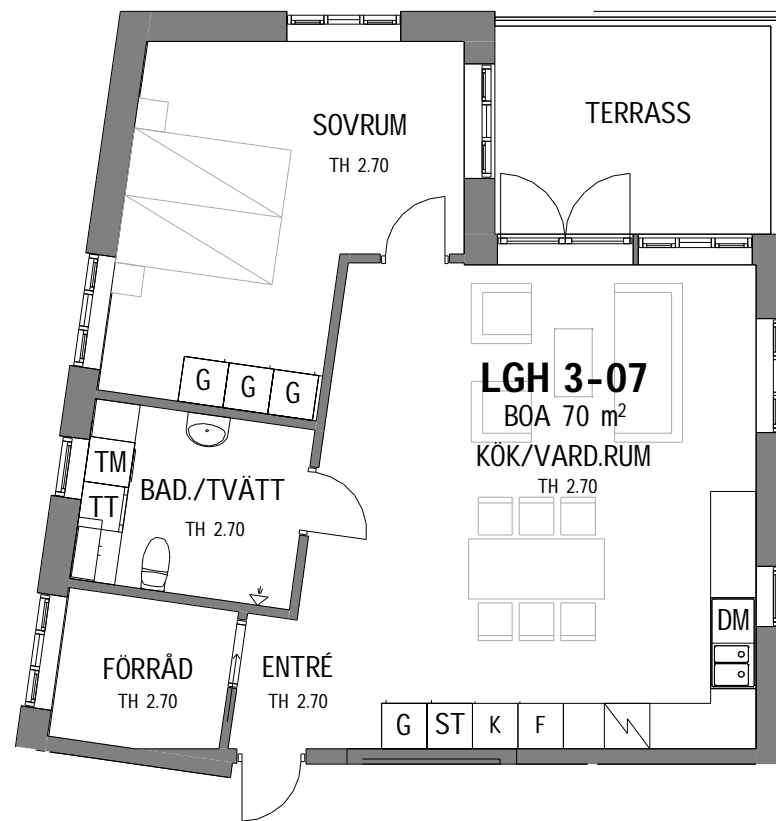

PLAN 3




Skala 1:100

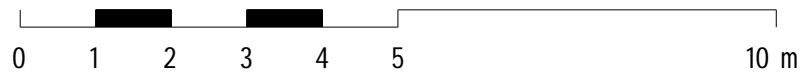

FREDRIKSSON
arkitektkontor ab

Skolgatan 1A 602 25 Norrköping 011-10 00 66
www.fredrikssonarkitektkontor.se

RENE 7
LGH 3-07

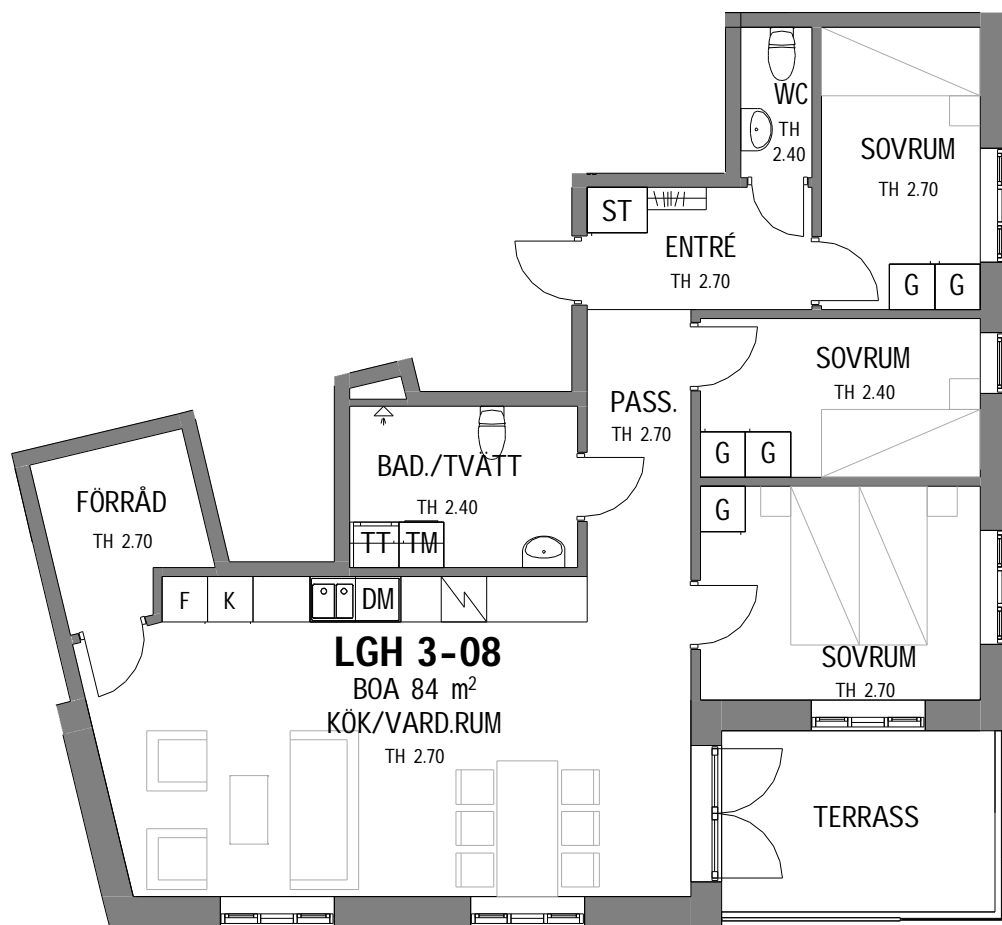


LGH 3-08

BOA 84 m²
KÖK/VARD.RUM
TH 2.70

PLAN 3




Skala 1:100

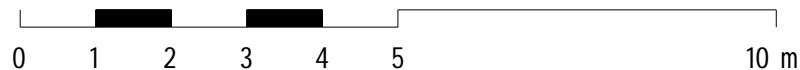

FREDRIKSSON
arkitektkontor ab

Skolgatan 1A 602 25 Norrköping 011-10 00 66
www.fredrikssonarkitektkontor.se

RENN 7
LGH 3-08

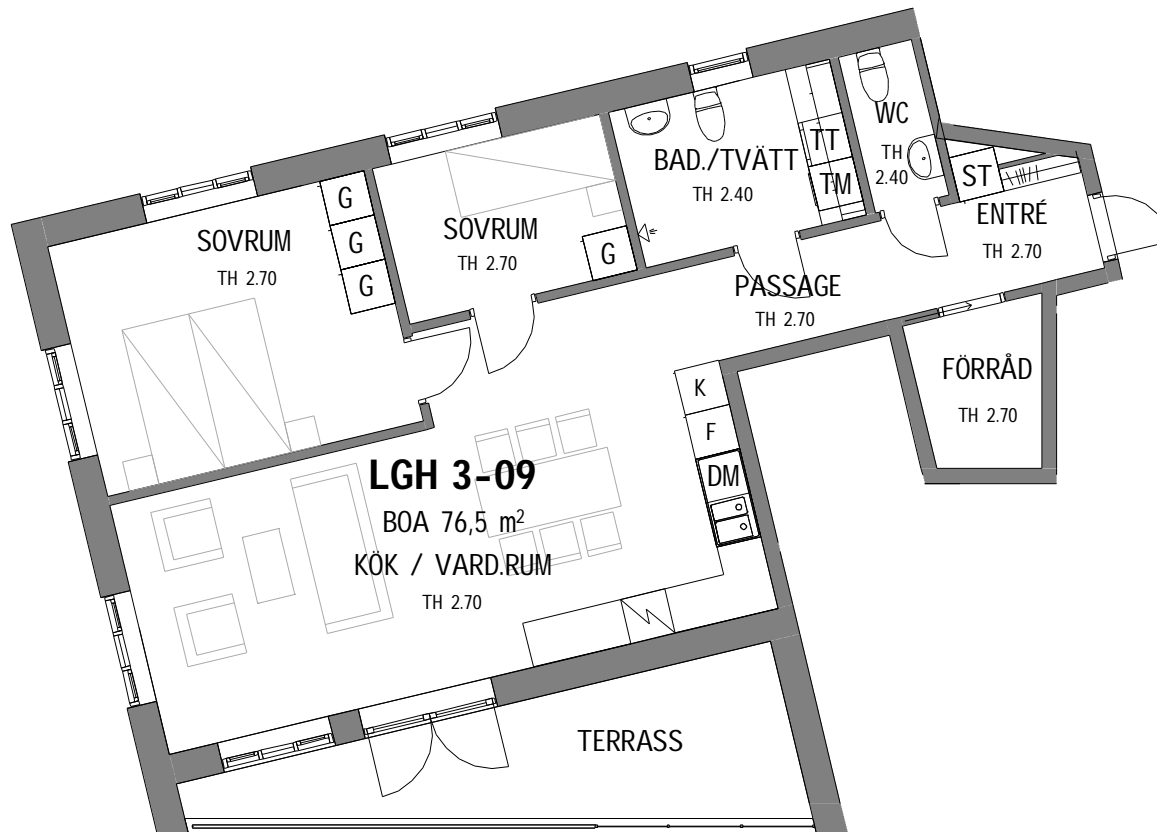

LGH 3-09

BOA 76,5 m²


KÖK / VARD.RUM

TH 2.70

PLAN 3




Skala 1:100

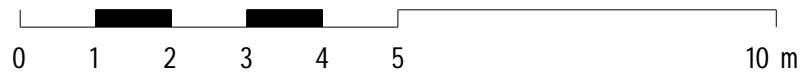

FREDRIKSSON
arkitektkontor ab

Skolgatan 1A 602 25 Norrköping 011-10 00 66
www.fredrikssonarkitektkontor.se


RENE 7
LGH 3-09

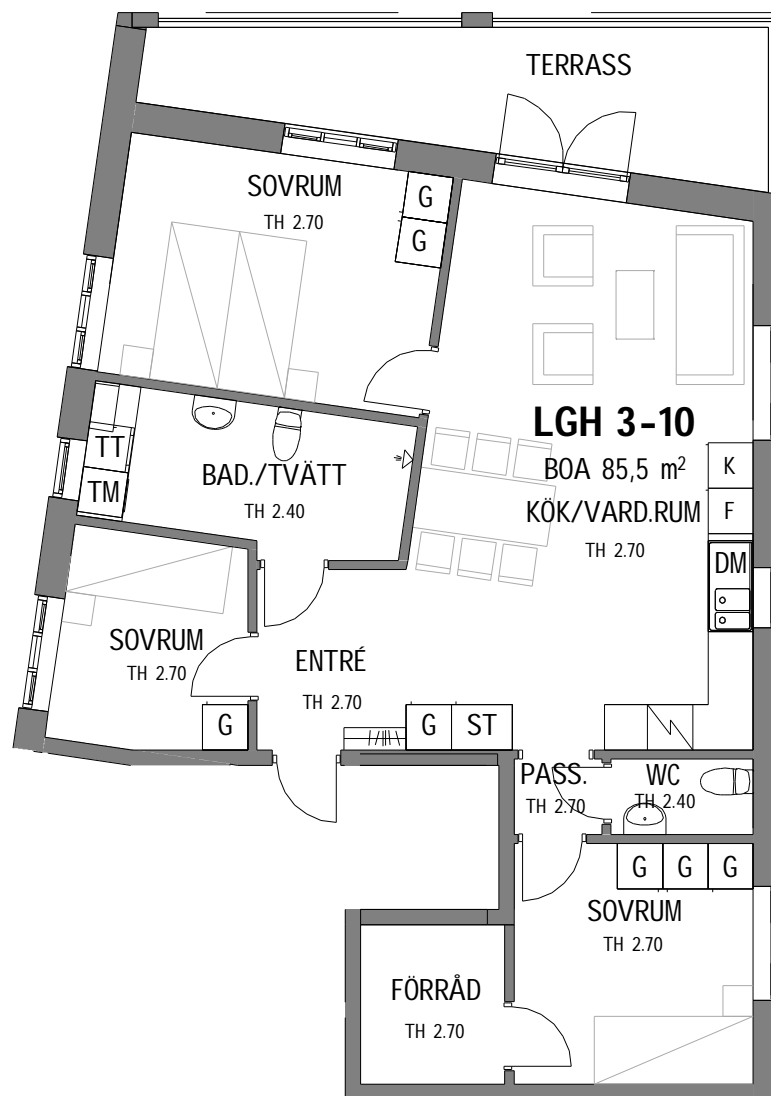

PLAN 4




Skala 1:100

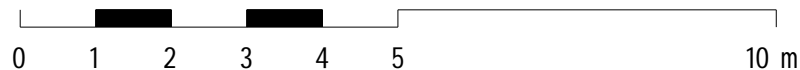

FREDRIKSSON
arkitektkontor ab

Skolgatan 1A 602 25 Norrköping 011-10 00 66
www.fredrikssonarkitektkontor.se


RENN 7
LGH 3-10

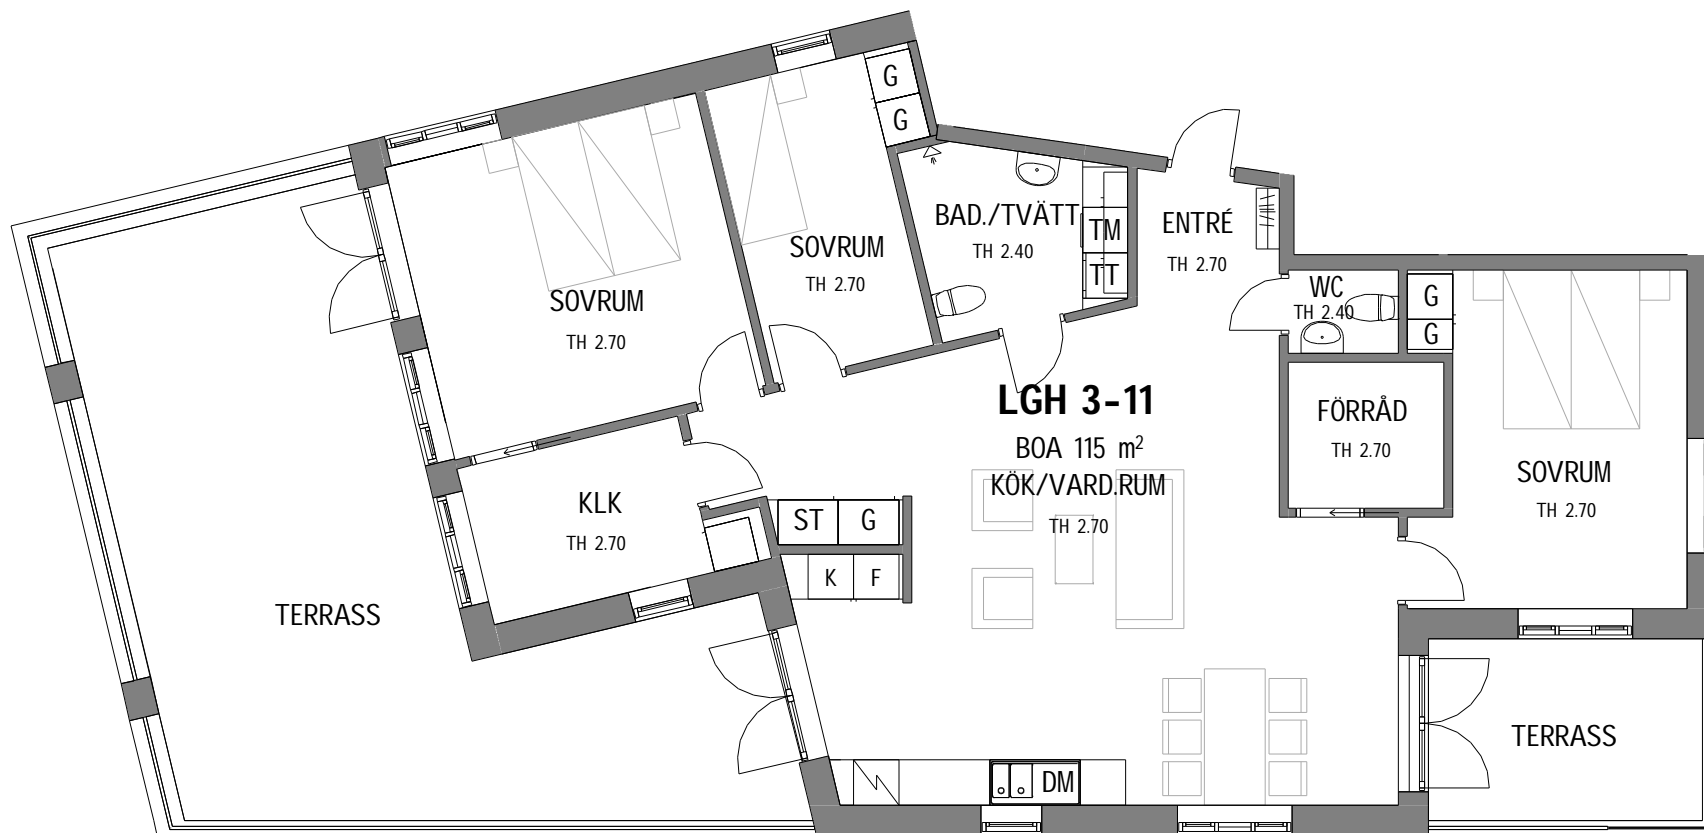

PLAN 4



Skala 1:100

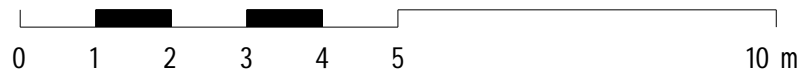

FREDRIKSSON
arkitektkontor ab

Skolgatan 1A 602 25 Norrköping 011-10 00 66
www.fredrikssonarkitektkontor.se

RENN 7
LGH 3-11