



PLAN 1




PLAN 2




PLAN 3




PLAN 4

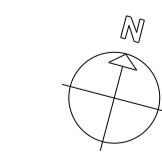


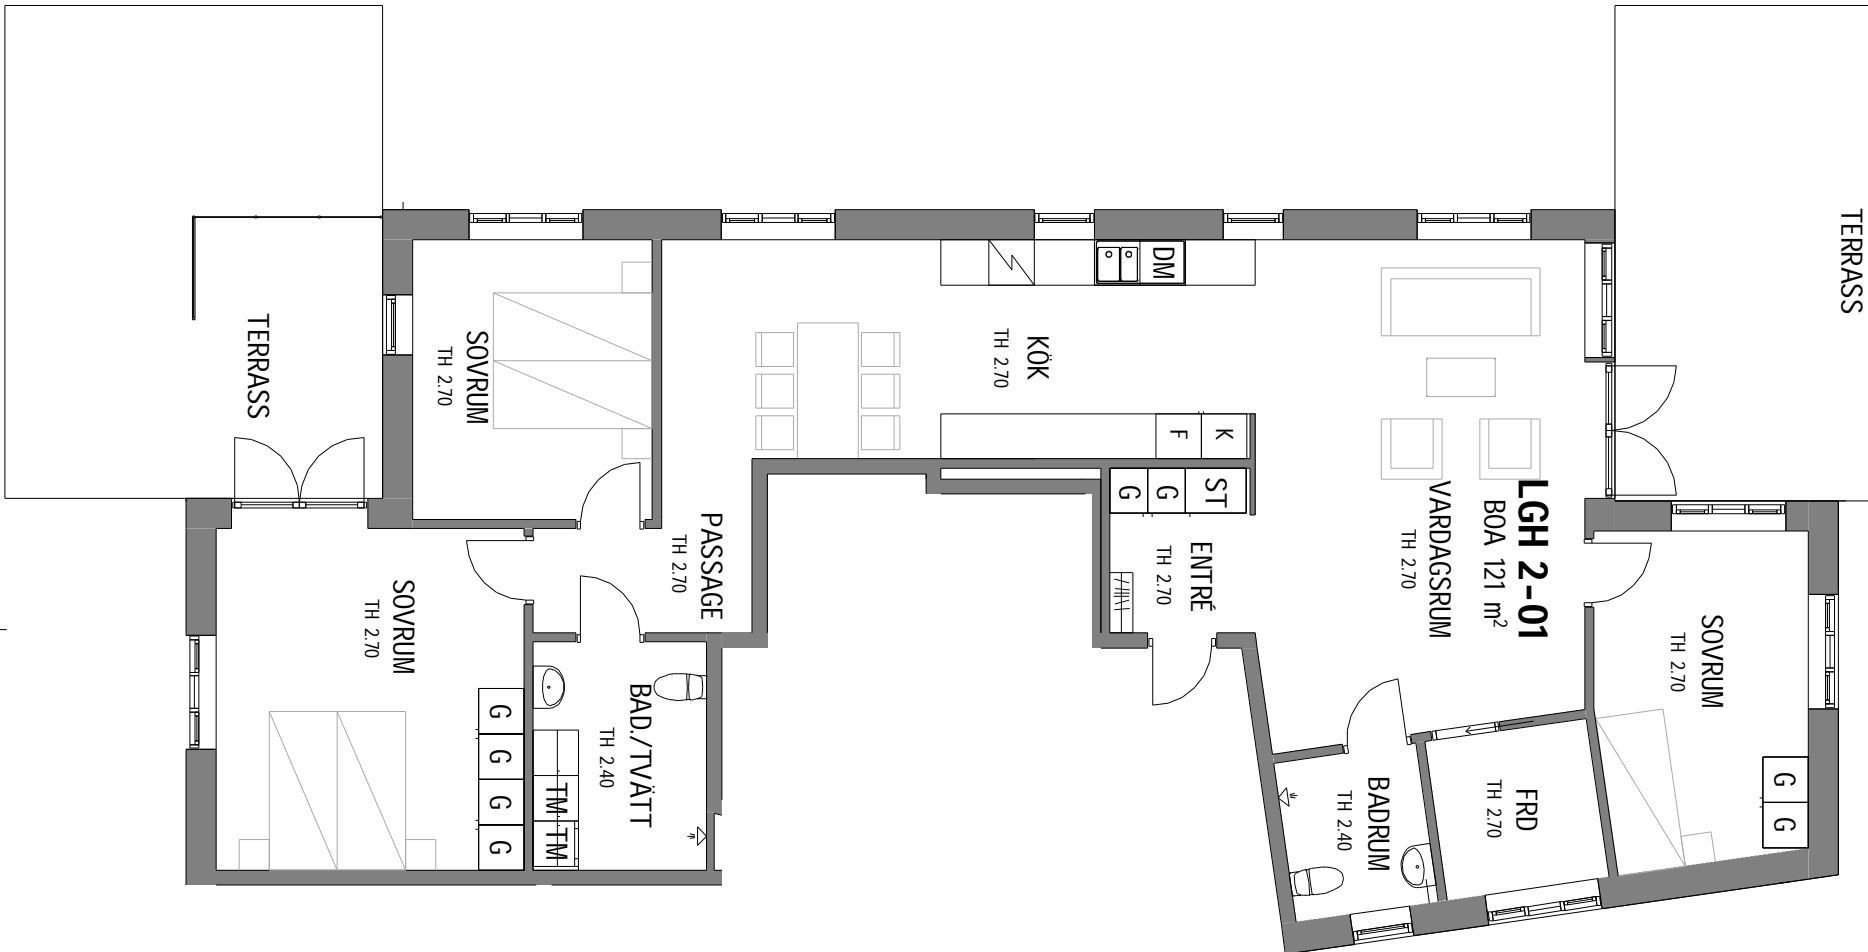

PLAN 1

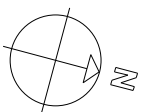


Skala 1:100

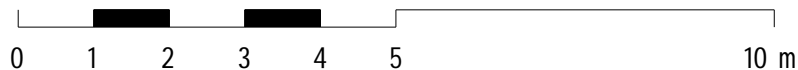

Skolgatan 1A 602 25 Norrköping 011-10 00 66
www.fredrikssonarkitektkontor.se


RENN 7
LGH 2-01

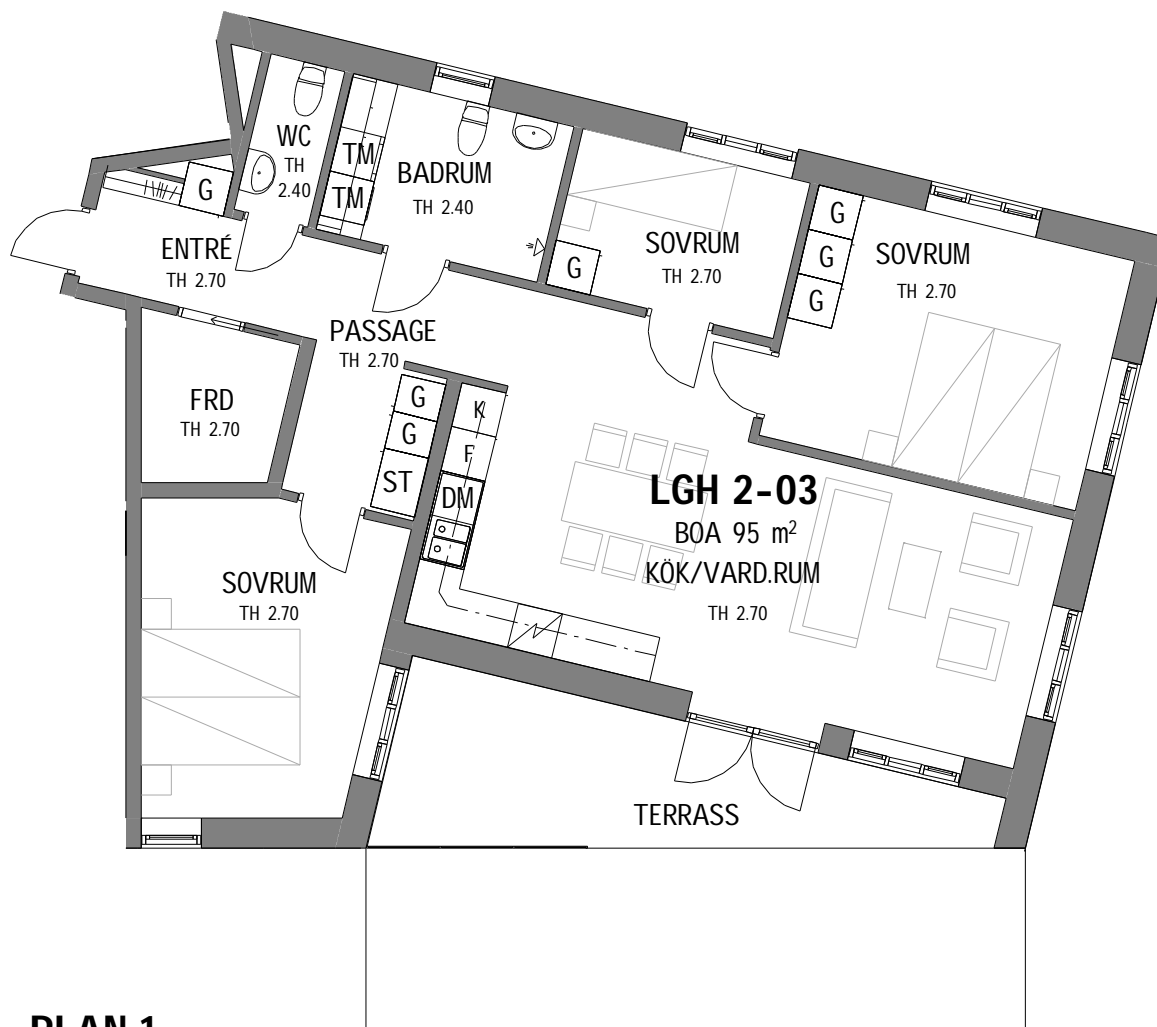

PLAN 1




Skala 1:100

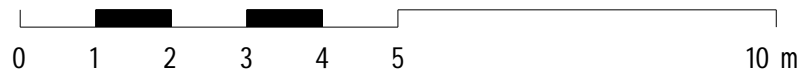


FREDRIKSSON
arkitektkontor ab

Skolgatan 1A 602 25 Norrköping 011-10 00 66
www.fredrikssonarkitektkontor.se


RENE 7
LGH 2-03

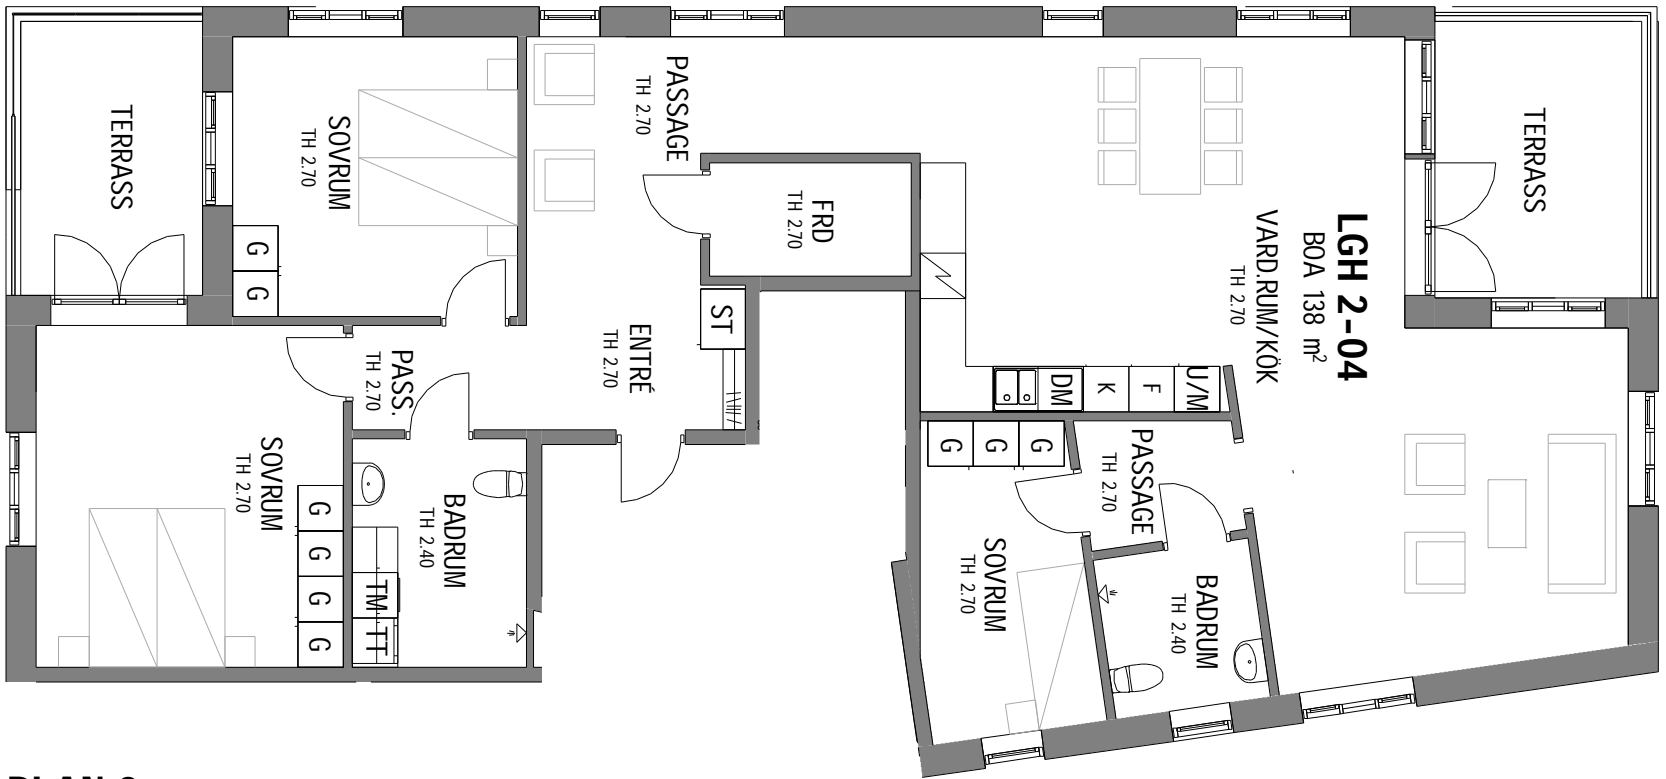

PLAN 2

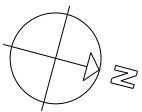


Skala 1:100

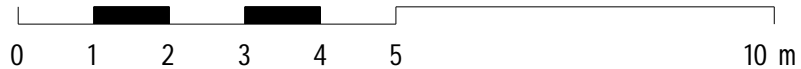

FREDRIKSSON
arkitektkontor ab

Skolgatan 1A 602 25 Norrköping 011-10 00 66
www.fredrikssonarkitektkontor.se


RENN 7
LGH 2-04

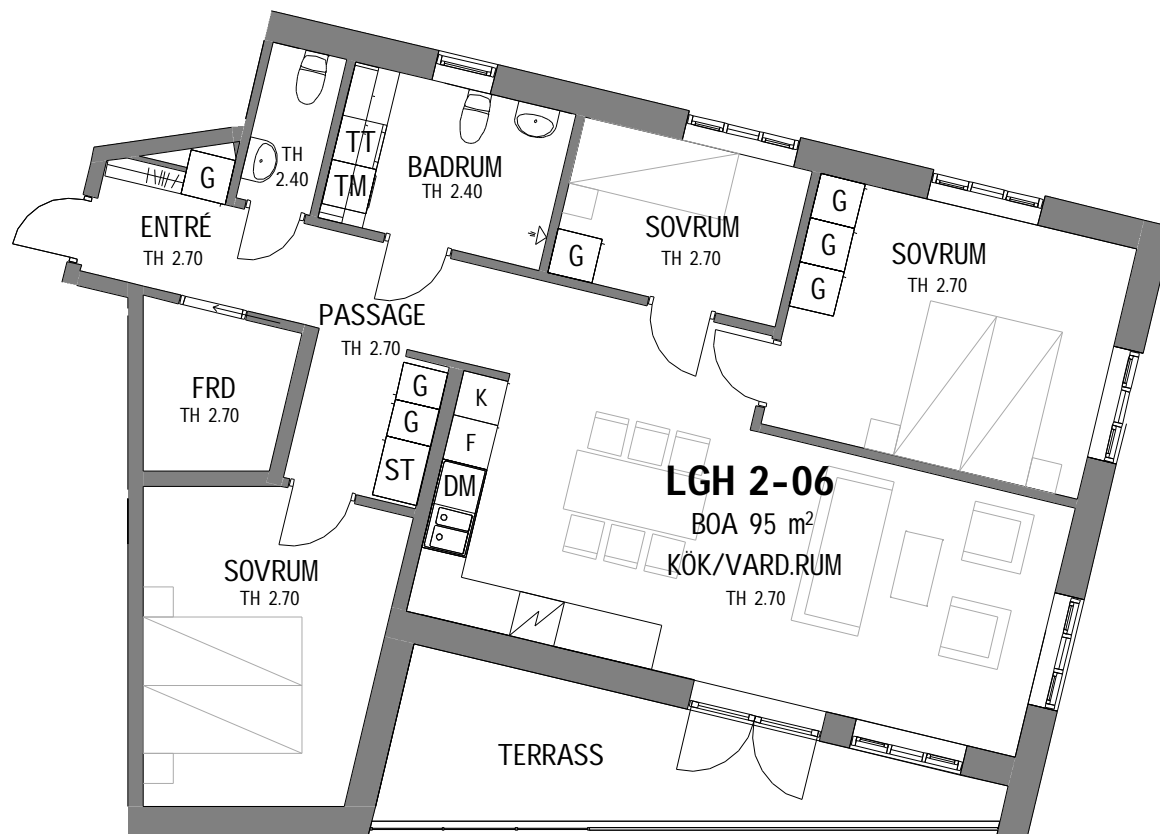

PLAN 2




Skala 1:100

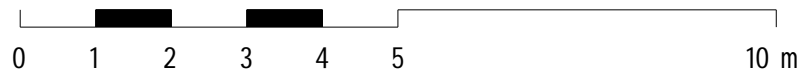

FREDRIKSSON
arkitektkontor ab

Skolgatan 1A 602 25 Norrköping 011-10 00 66
www.fredrikssonarkitektkontor.se


RENE 7
LGH 2-06

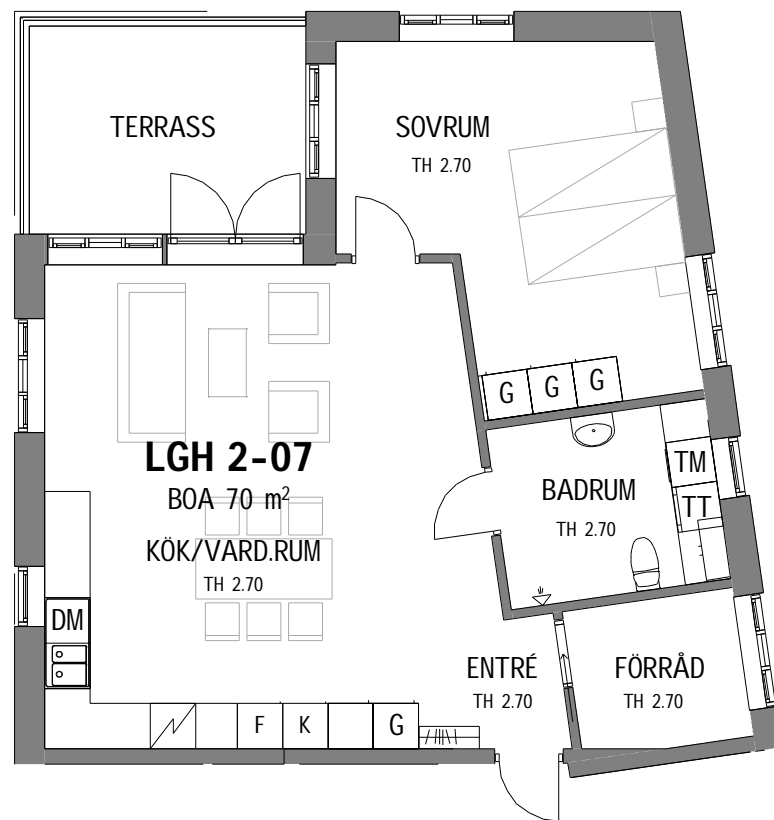

PLAN 3




Skala 1:100

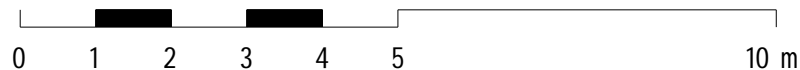

FREDRIKSSON
arkitektkontor ab

Skolgatan 1A 602 25 Norrköping 011-10 00 66
www.fredrikssonarkitektkontor.se

RENN 7
LGH 2-07

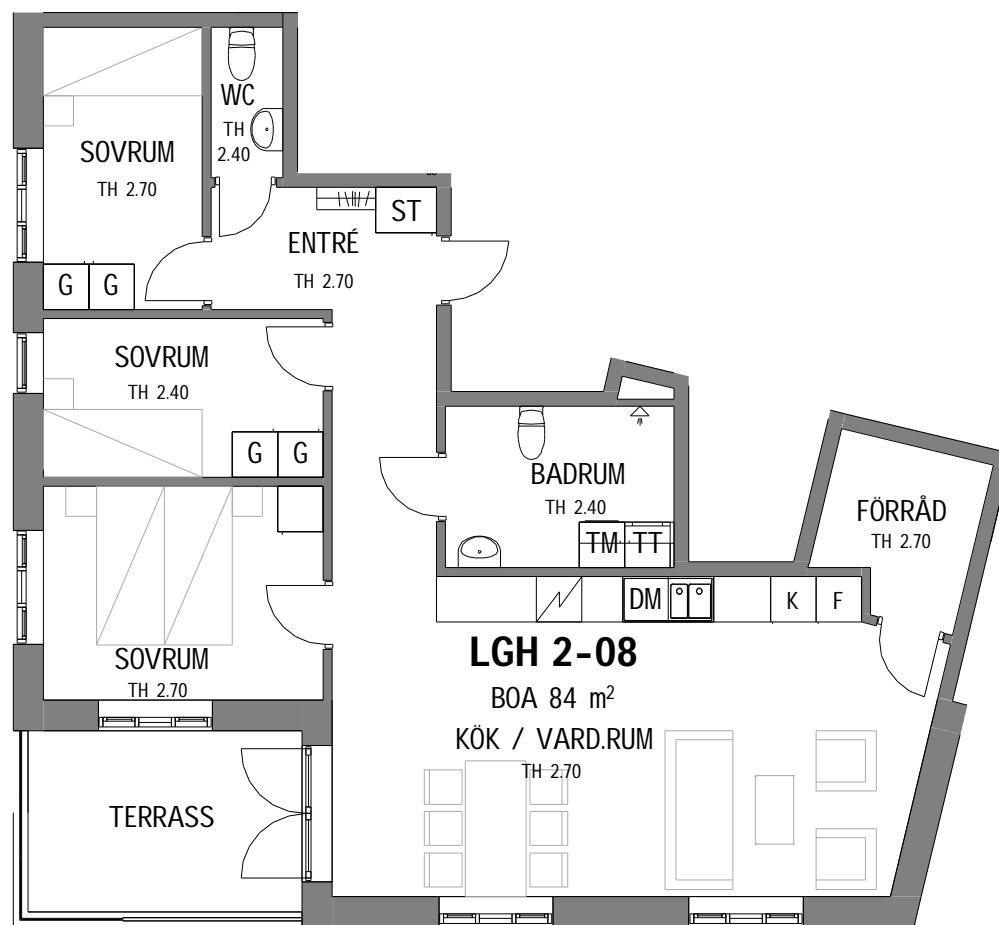


PLAN 3



FREDRIKSSON
arkitektkontor ab
Skolgatan 1A 602 25 Norrköping 011-10 00 66
www.fredrikssonarkitektkontor.se


RENN 7
LGH 2-08

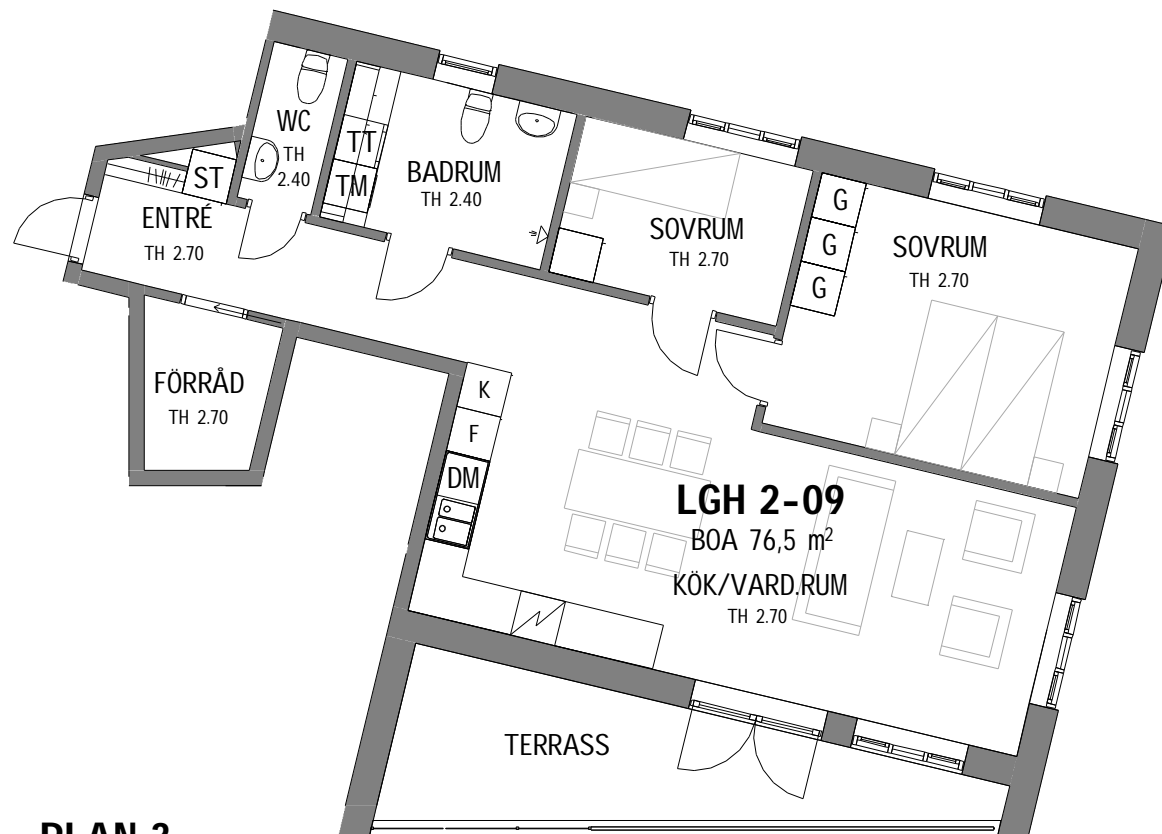

PLAN 3




Skala 1:100

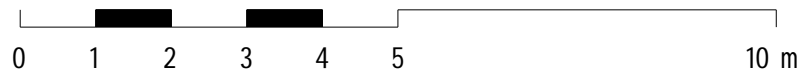

F **FREDRIKSSON**
arkitektkontor ab

Skolgatan 1A 602 25 Norrköping 011-10 00 66
www.fredrikssonarkitektkontor.se


RENN 7
LGH 2-09

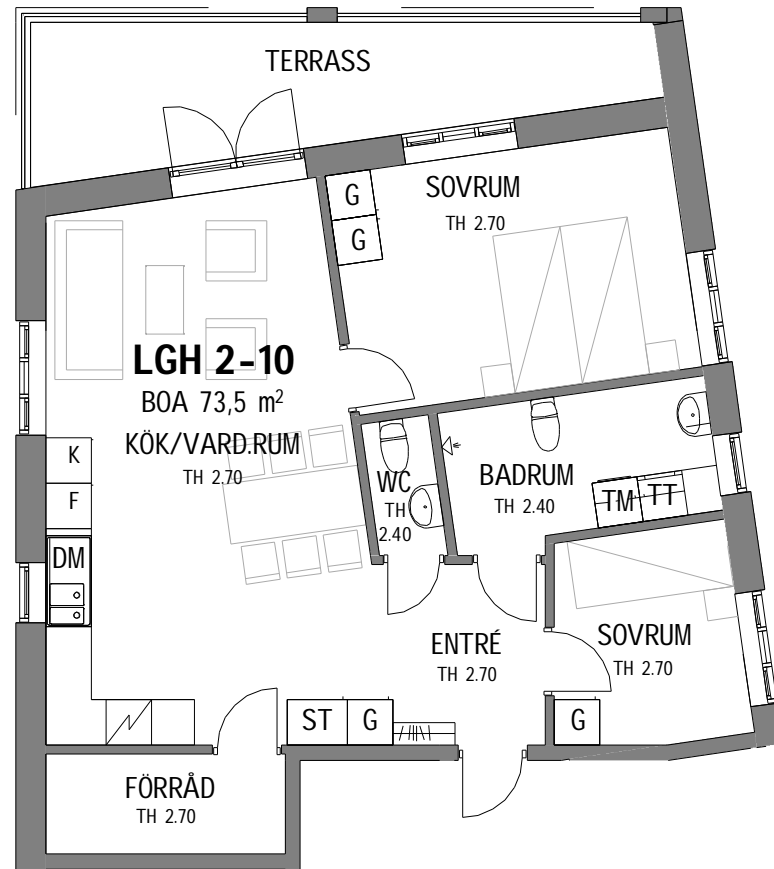

PLAN 4




Skala 1:100

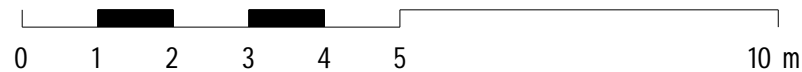

FREDRIKSSON
arkitektkontor ab


Skolgatan 1A 602 25 Norrköping 011-10 00 66
www.fredrikssonarkitektkontor.se

RENN 7
LGH 2-10

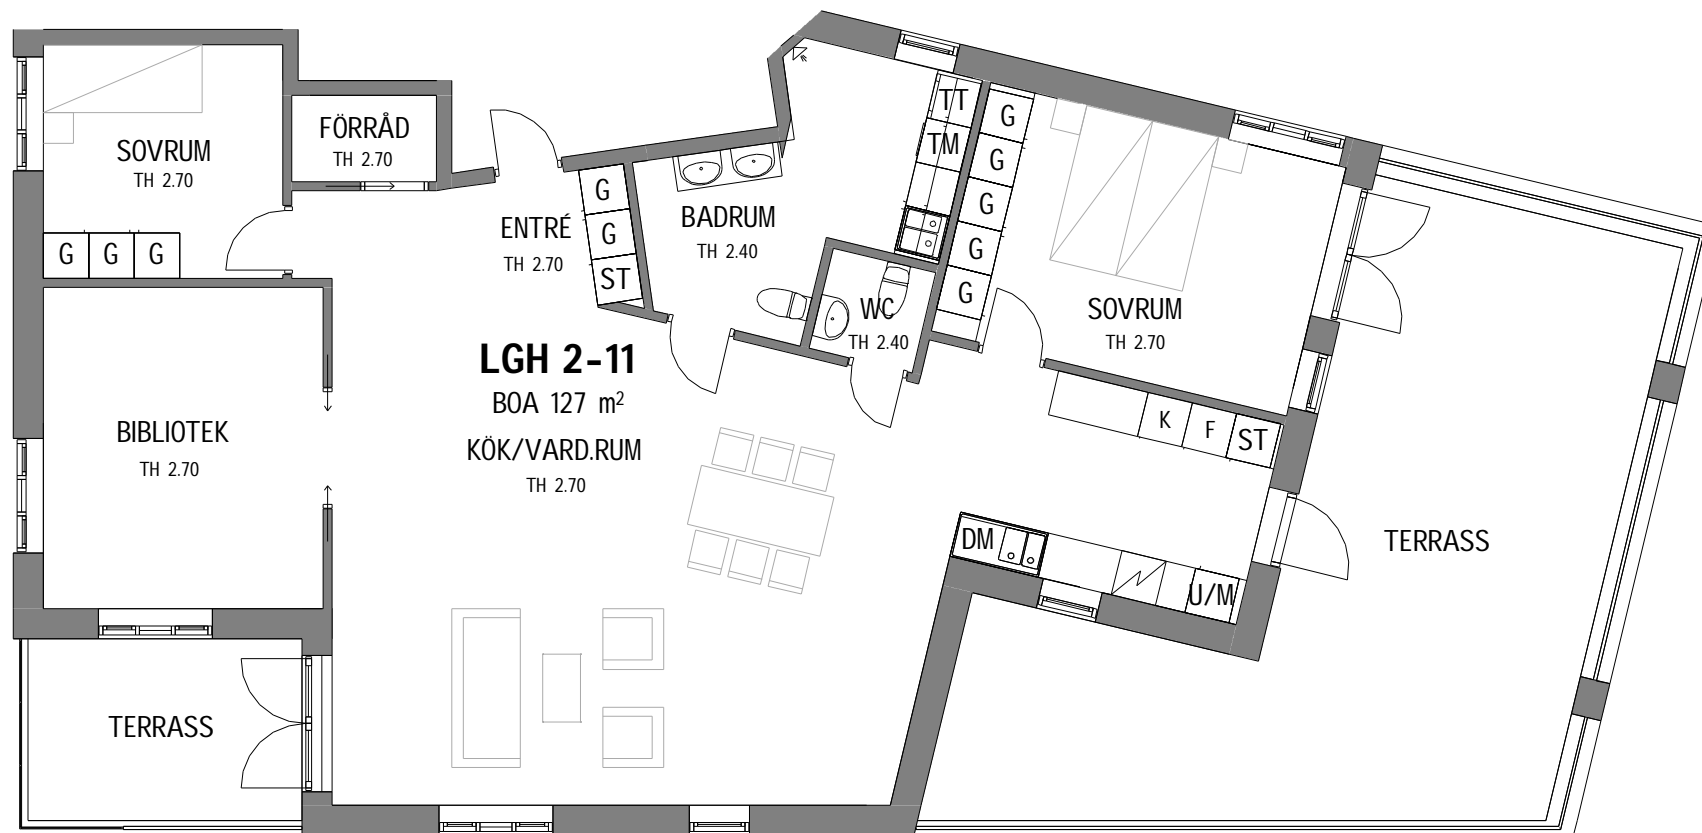

LGH 2-11
 BOA 127 m²
 KÖK/VARD.RUM
 TH 2.70

PLAN 4

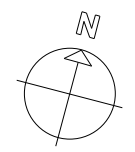

FREDRIKSSON
 arkitektkontor ab
 Skolgatan 1A 602 25 Norrköping 011-10 00 66
 www.fredrikssonarkitektkontor.se

RENE 7
LGH 2-11