



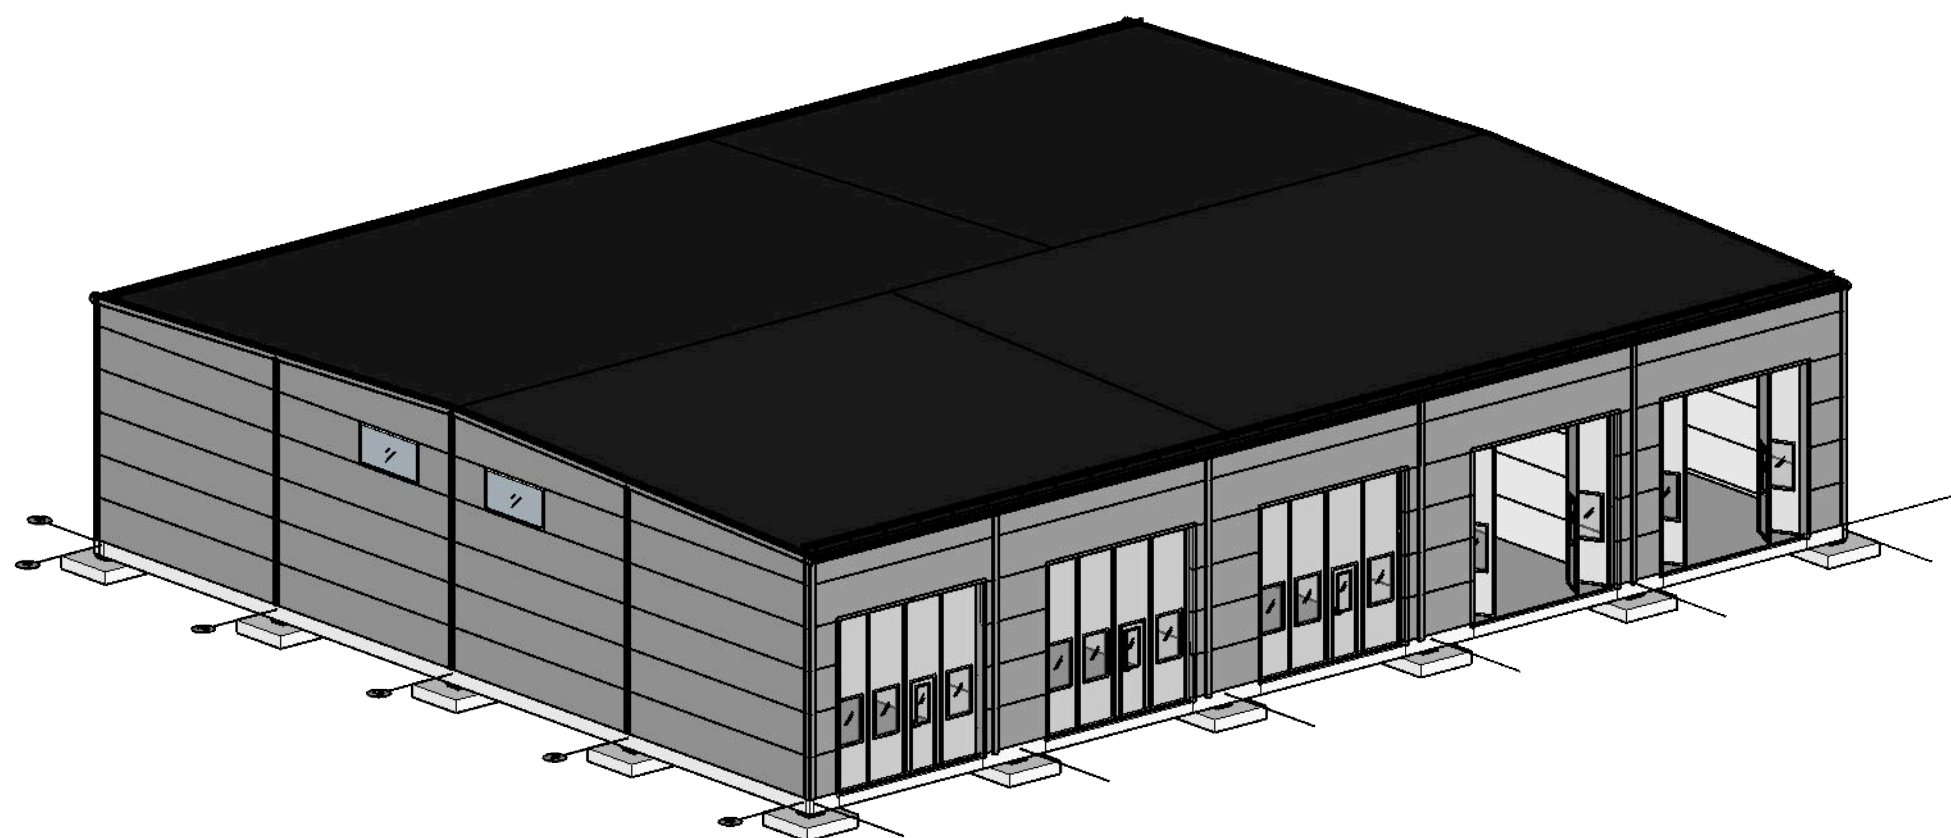


---

**INNEHÅLL**


S1 Planritning 1:200  
S2 Planritning 1:100  
S3 Fasadritning 1:100  
S4 Fasadritning 1:100

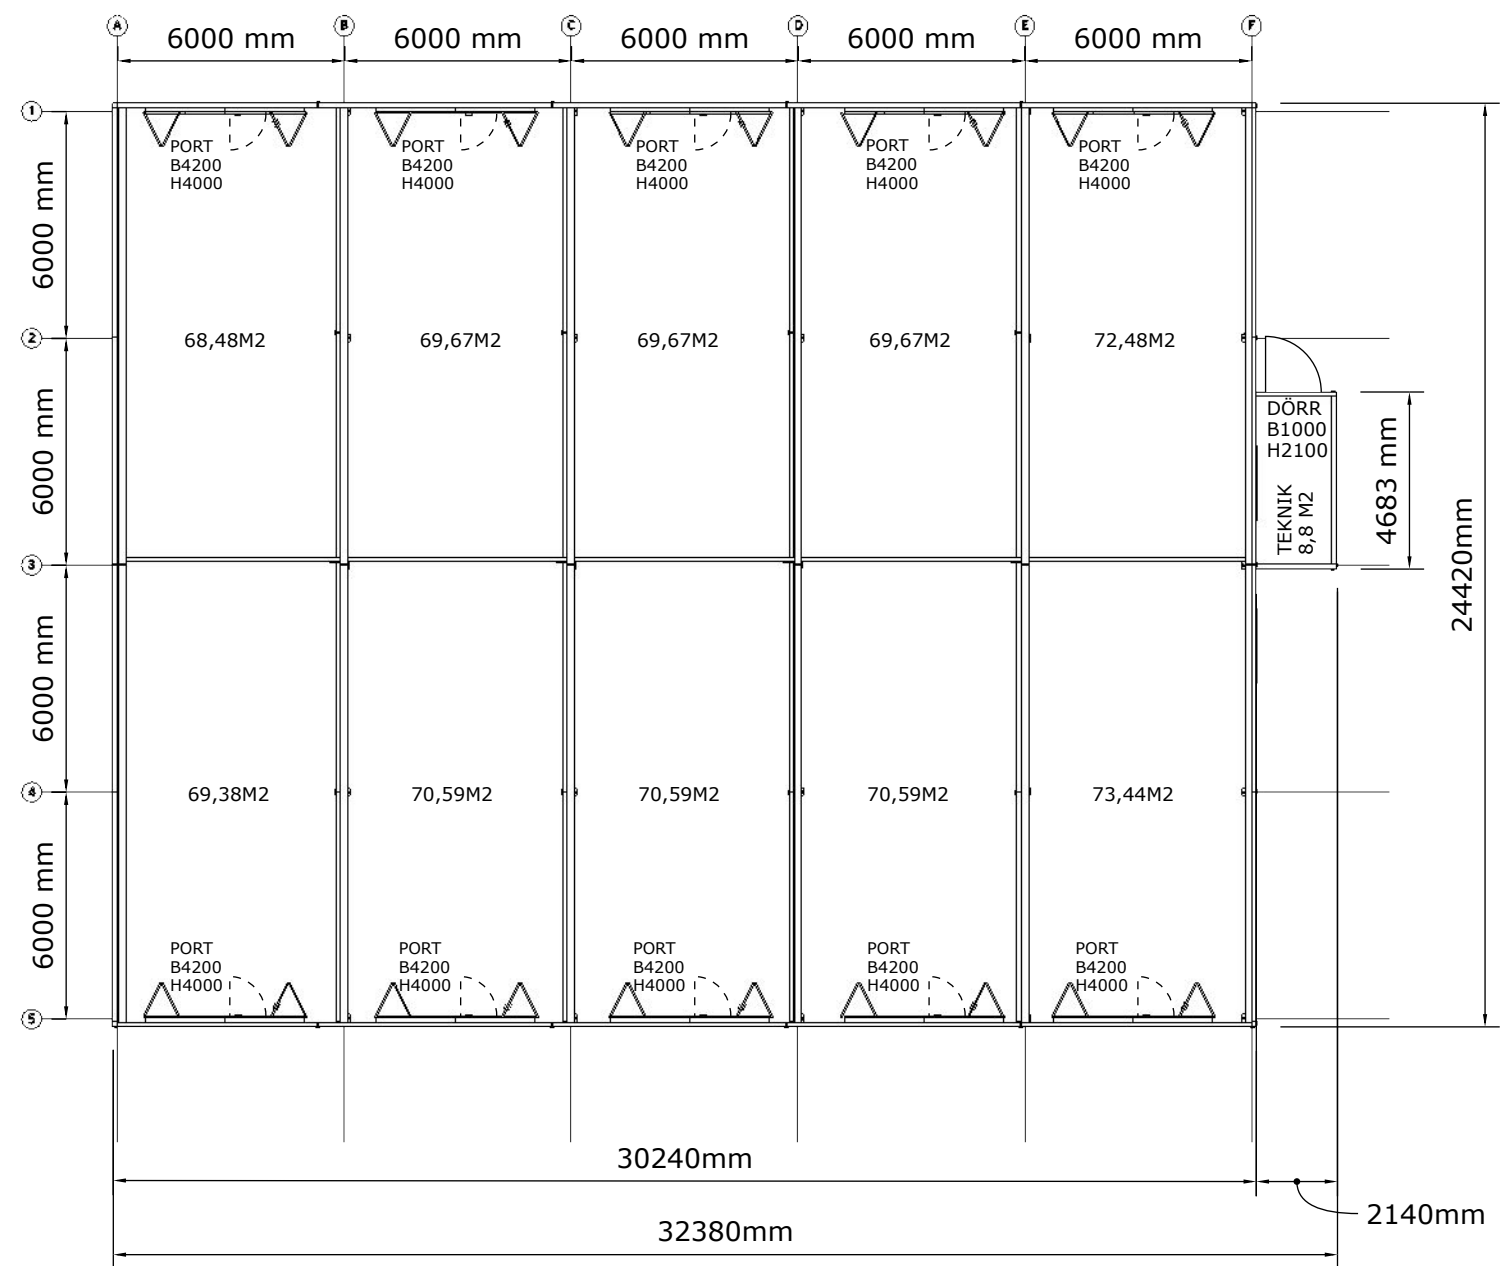


**PLANRITNING**  
SKALA: 1:200 (A3)

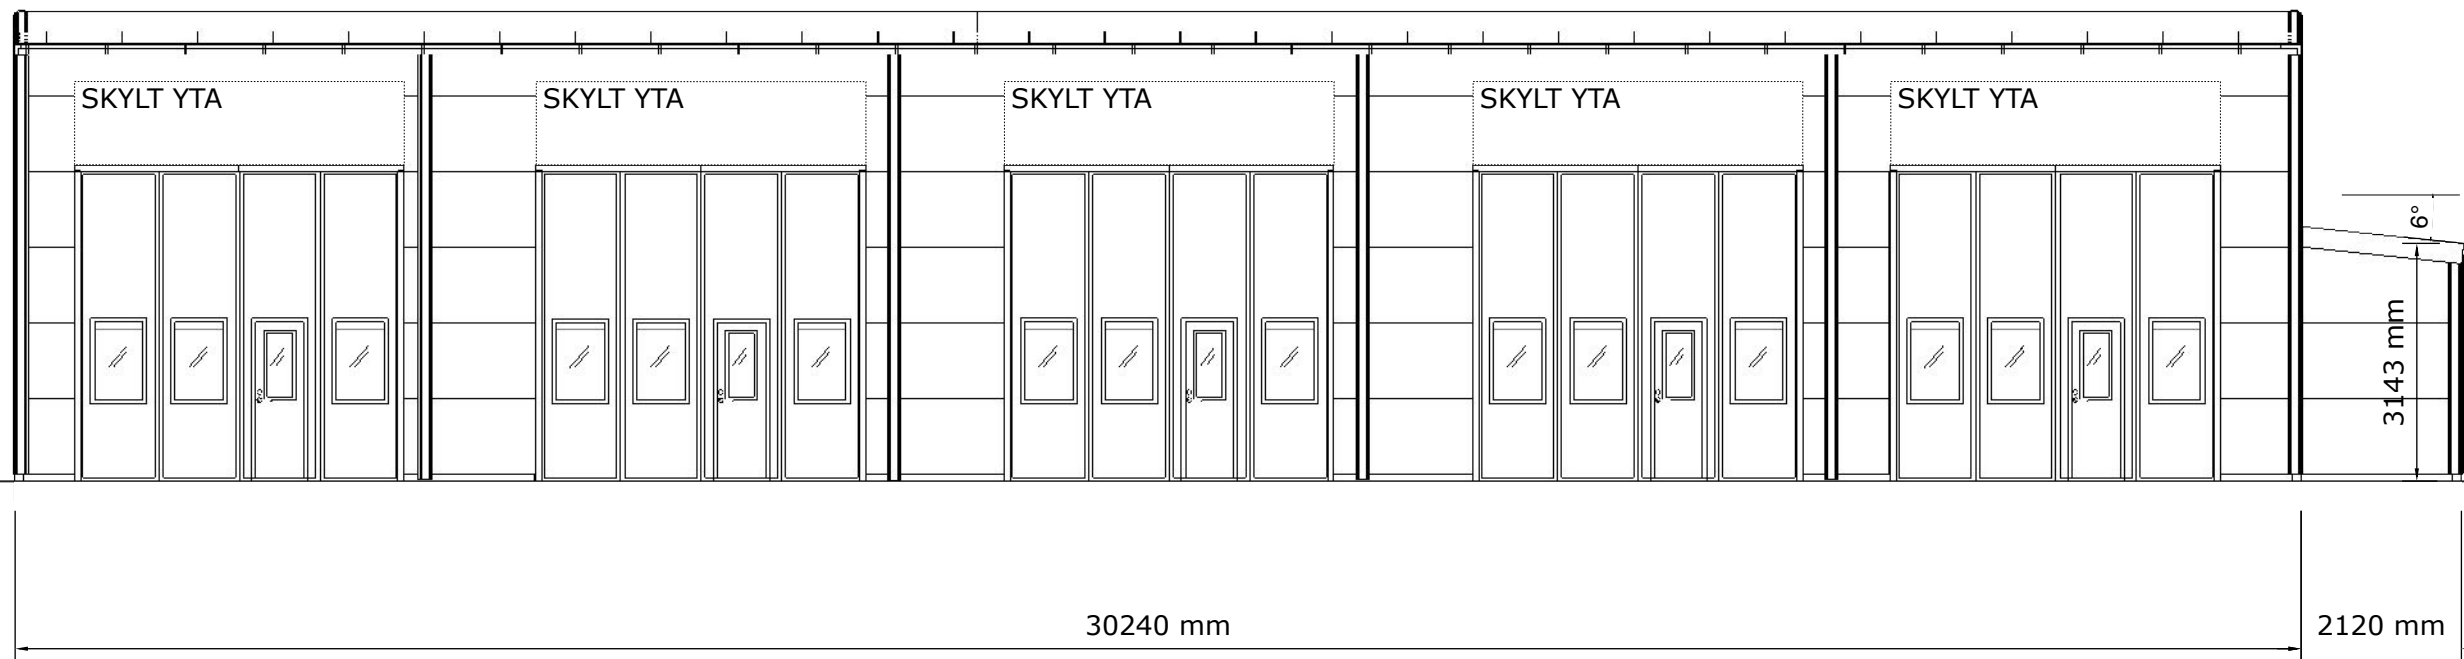

**PLANRITNING**  
SKALA: 1:200 (A3)

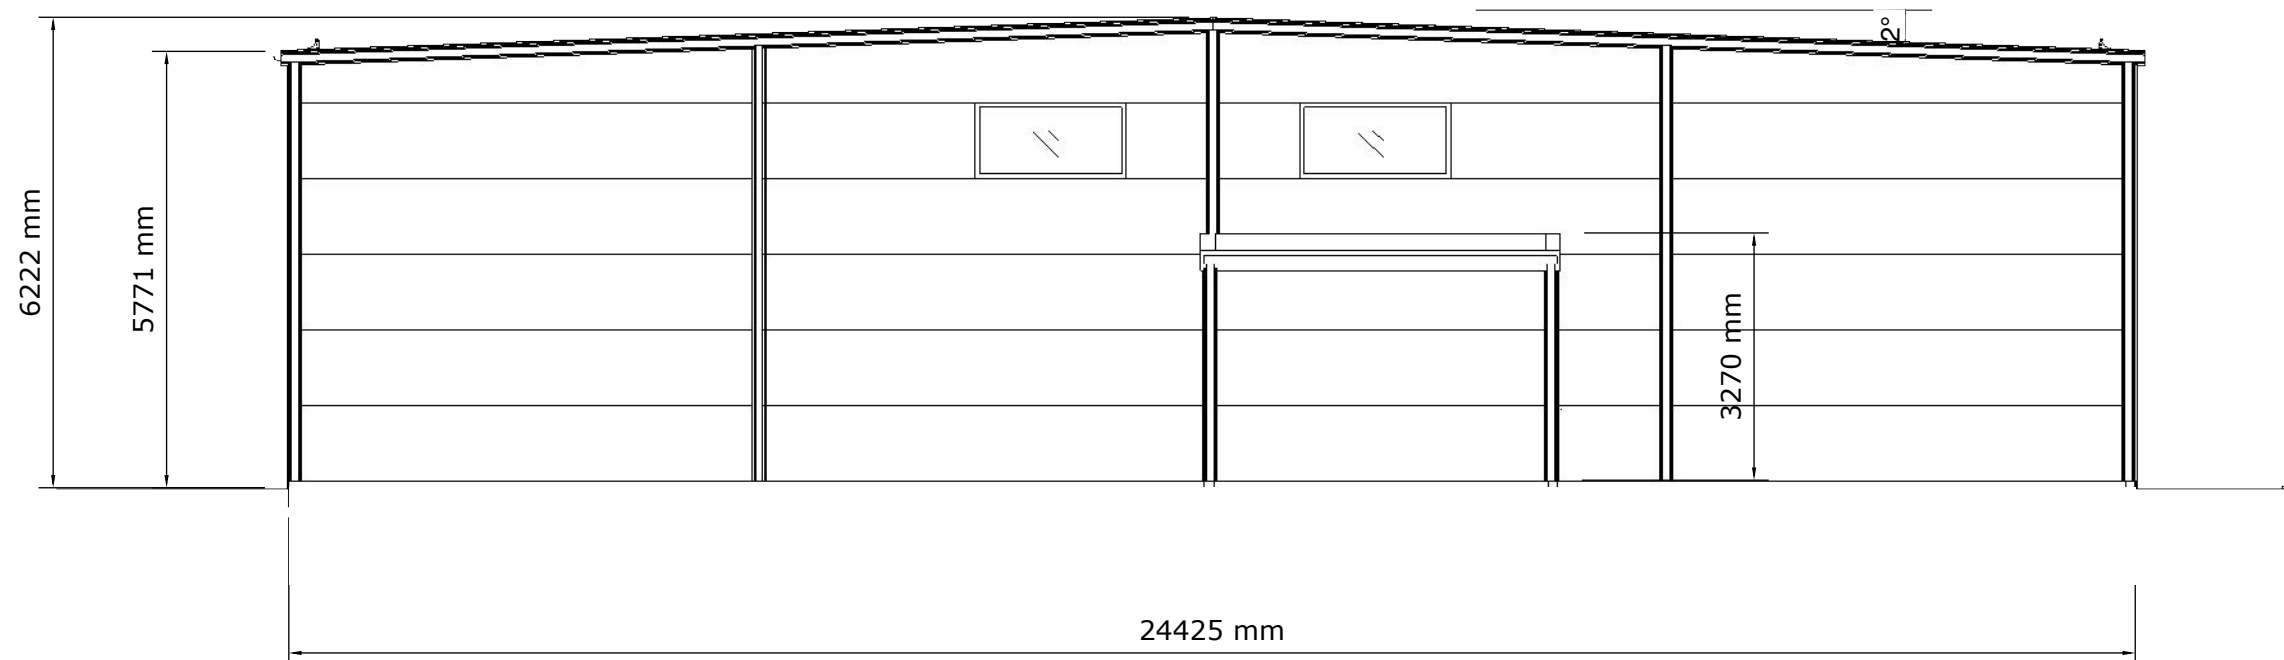

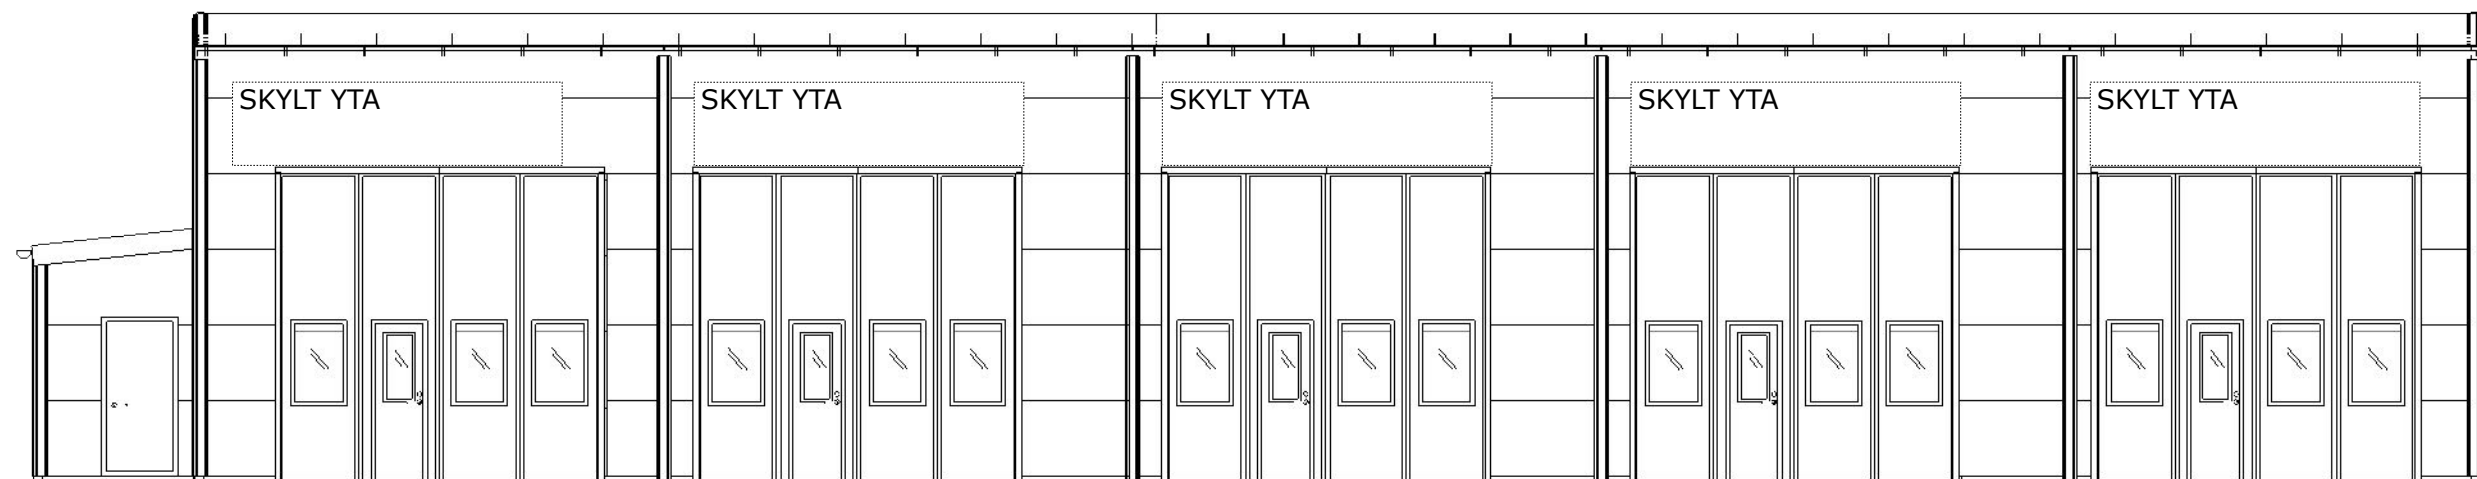

**FASADRITNING**  
SKALA: 1:200 (A3)

