
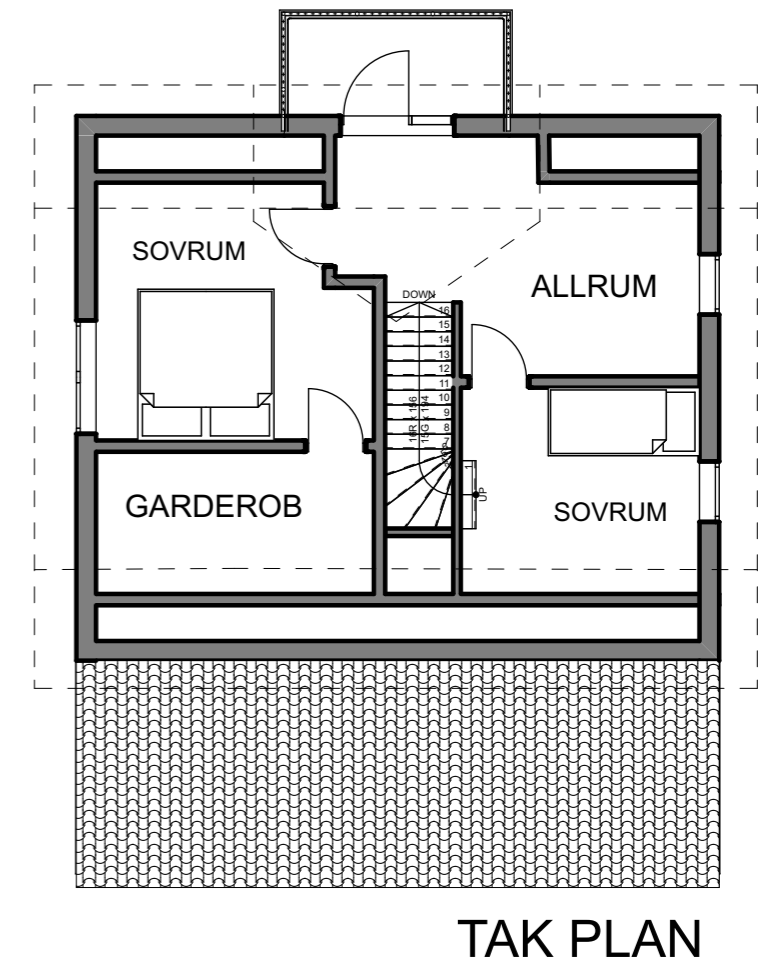
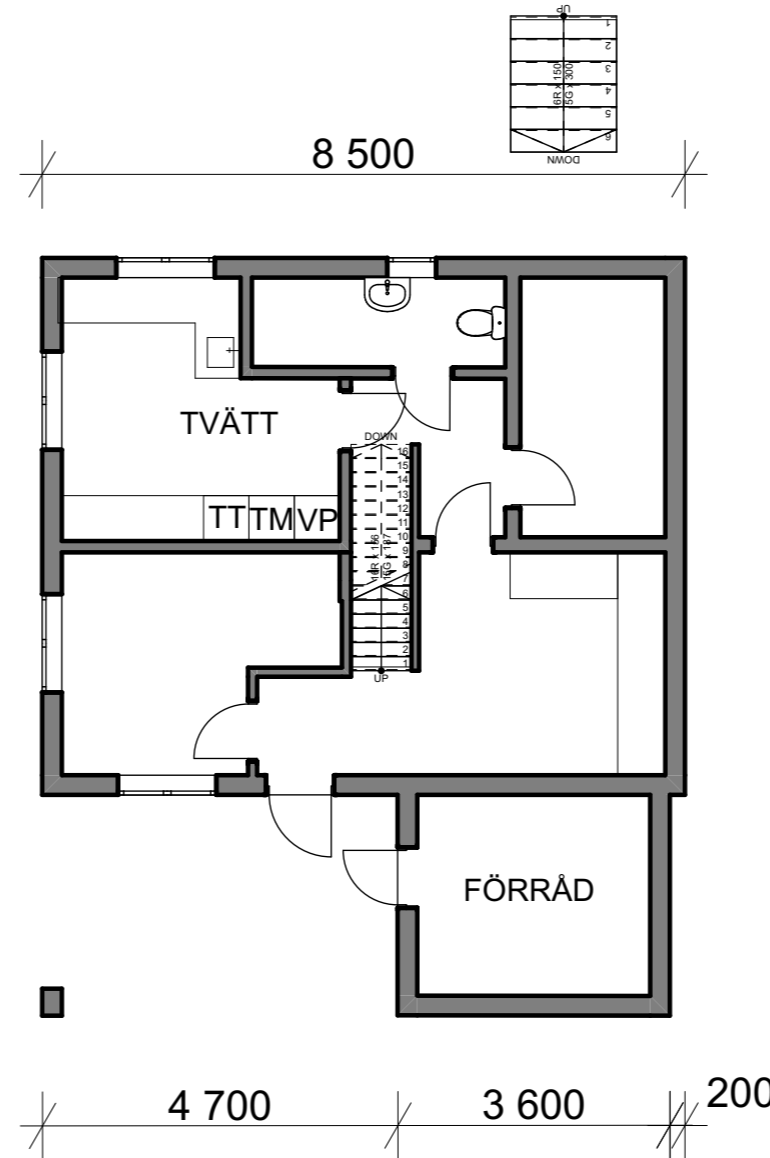


NY BRUTO YTA ENTRE VÅN. = 11,90 m<sup>2</sup>  
 NY BRUTO YTA TAK VÅN. = 45,57 m<sup>2</sup>  
**NY BRUTOYTA TOTALT = 57,56 M<sup>2</sup>**

FASAD PANEL : NCS: S-0502-Y S  
 TAK TEGELPANNA NCS: S-9000-N ..  
 SOCKEL: NCS: S-3502-Y..

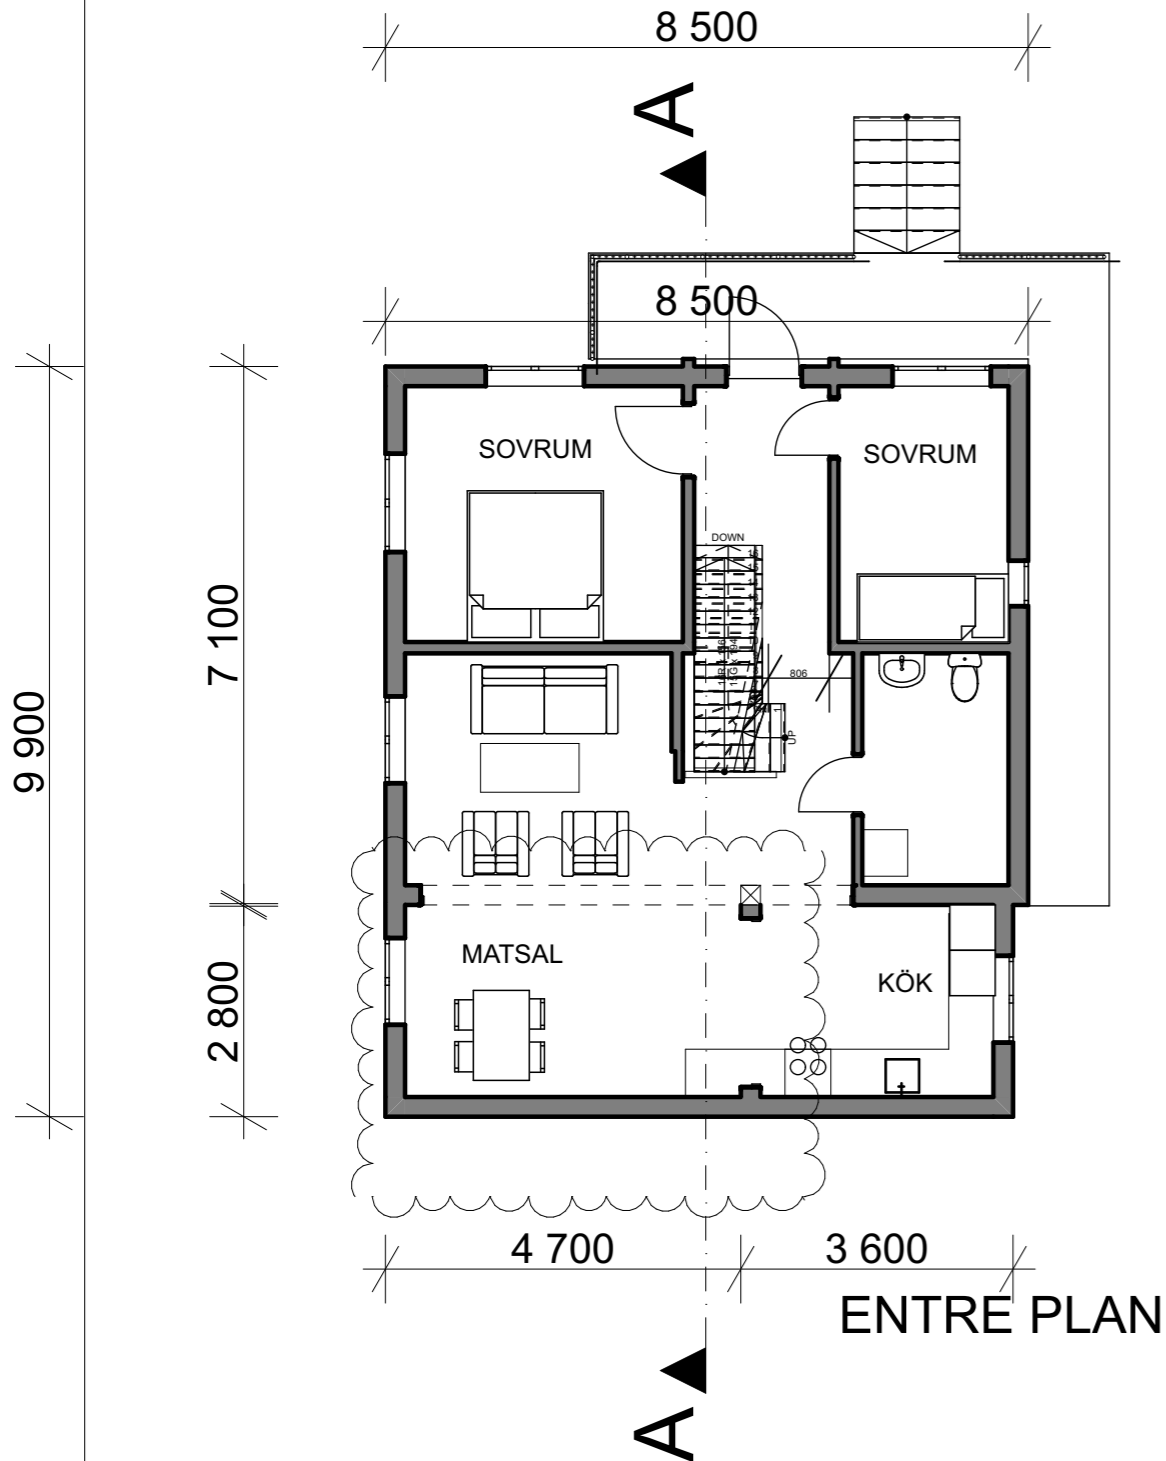

reviderade 05 dec 21  
 reviderade 02 dec 21

0 1 2 3 4 5 6 7 8 9 10

**ERFOLG**  
**PROJEKT AB**

Ritad av:  
 Milos Rilakovic 0722527992

Fastighetsbeteckning: <b>GRANKOTTEN 25</b>	Egare: [REDACTED]	1 : 100
Adress: <b>Skolgatan 10, 14930, Nynäshamn</b>		316/18