


FASAD PANEL : NCS: S-0502-Y S
 TAK TEGELPANNA NCS: S-9000-N ..
 SOCKEL: NCS: S-3502-Y..

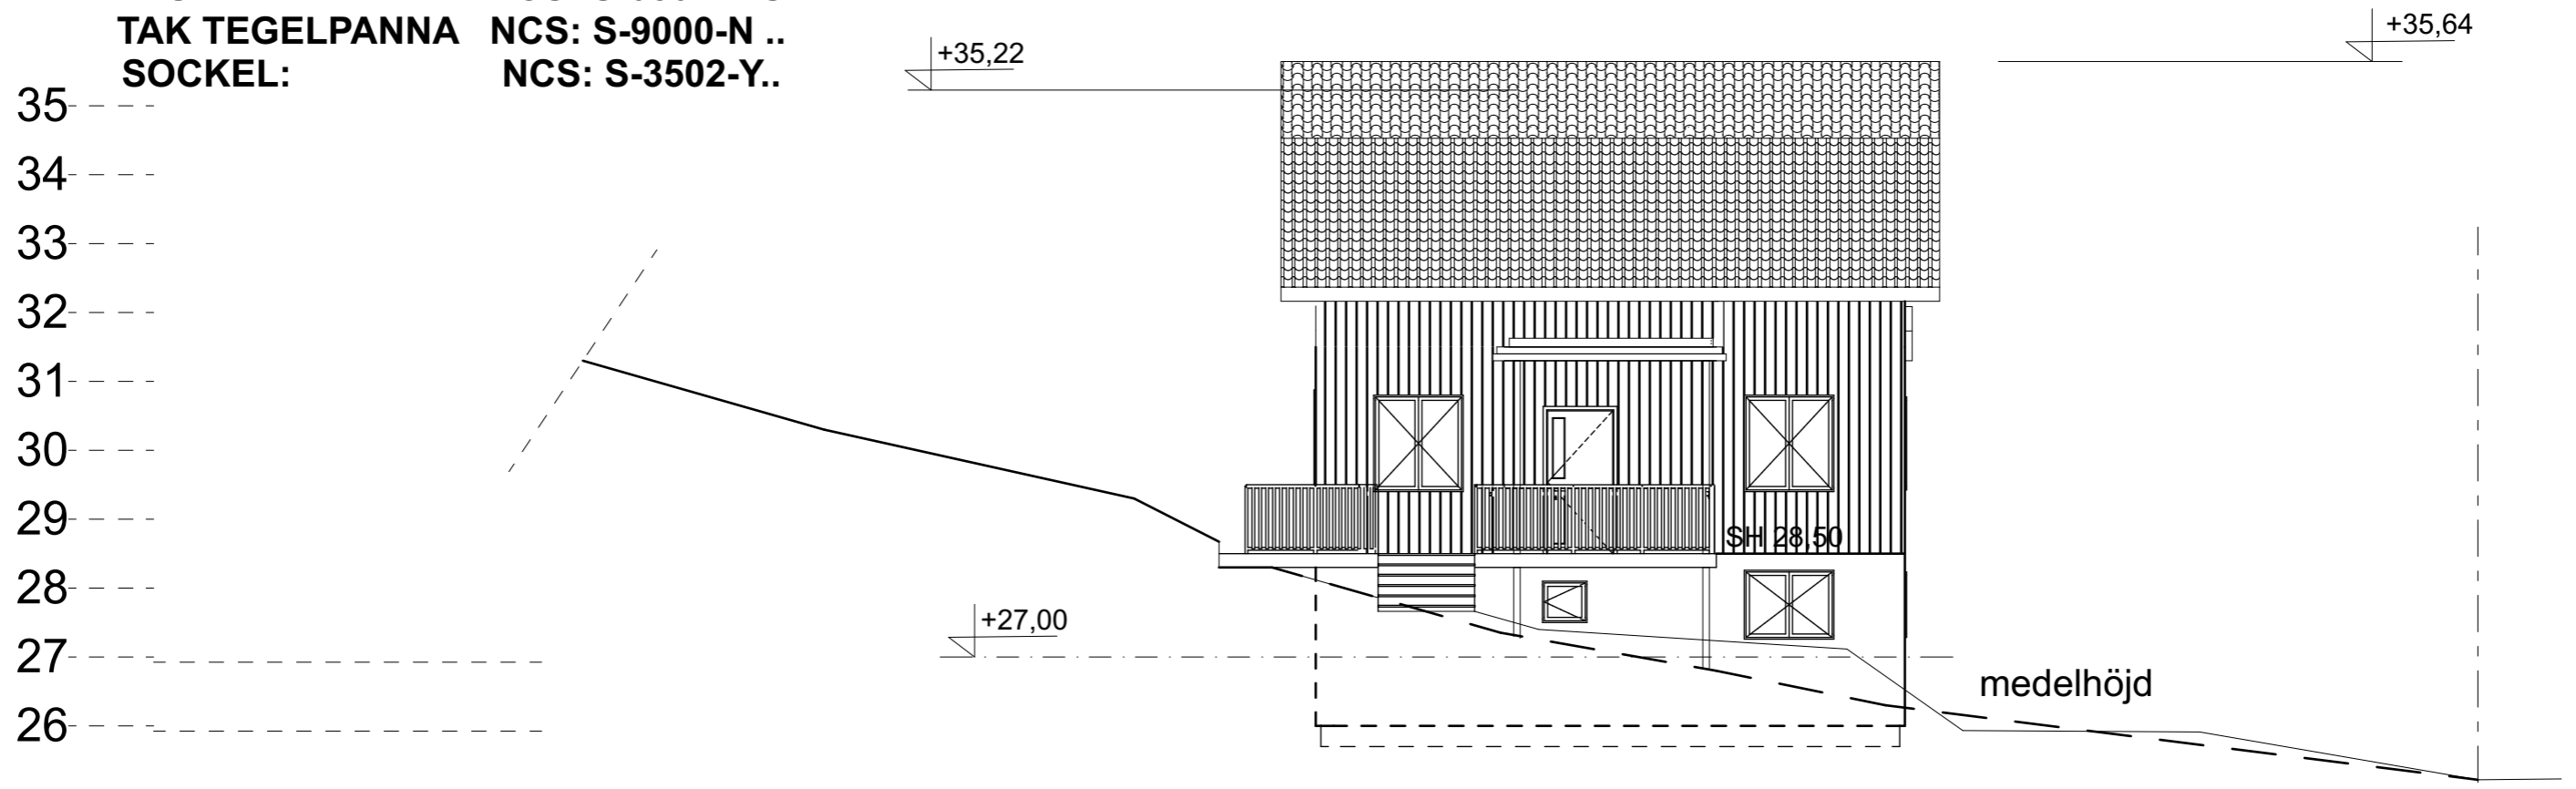

medelhöjd:

$$9,8+18,8+6,3+23,5= 58,4/36,8= 1,5 \text{ m1}$$

reviderade 05 dec 21

~~reviderade 02 dec 21~~

FASAD MOT NORDÖST

0 1 2 3 4 5 6 7 8 9 10



Ritad av:
 Milos Rilakovic 0722527992

Fastighetsbeteckning:

GRANKOTTEN 25

Egare:

1 : 100

Adress:

Skolgatan 10,
 14930, Nynäshamn

316/18