


REV 6	10.08.2022	walls and roof construction, ceiling, doors 90 cm wide etc
REV 5	01.08.2022	chimney
REV 3	27.08.2022	roof angle 25 degrees
REV 2	07.06.2022	windows, room plan, roof construction etc
REV 1	06.06.2022	first drawings based on client sketches


projekt		GRUNNMUR	
Peter Högland		målestokk	revisjon
		1:100/A4	6
arkitekt		side	dato
AT HOME OÜ Ülle Maiste, www.at-home.ee		1/9	10.08.2022

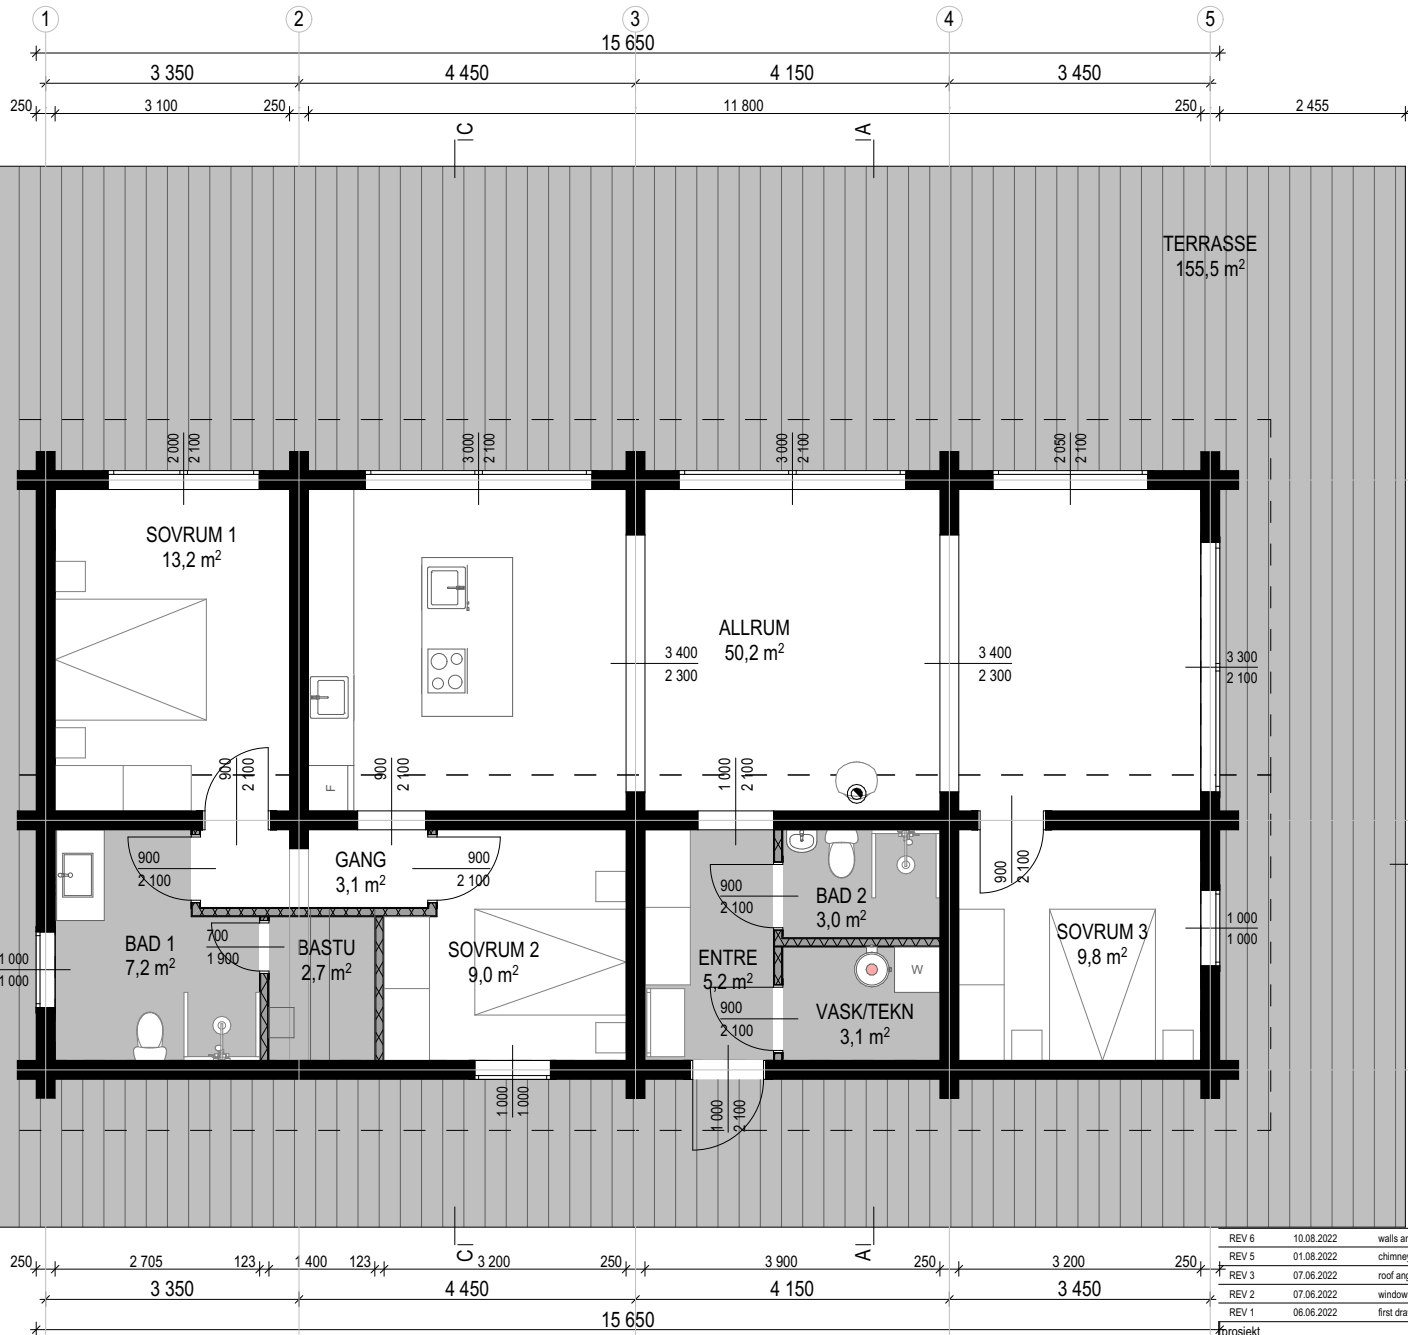


BYA - 126,0 m²
 BRA - 114,4 m²

REV 6	10.08.2022	walls and roof construction, ceiling, doors 90 cm wide etc
REV 5	01.08.2022	chimney
REV 3	07.06.2022	roof angle 25 degrees
REV 2	07.06.2022	windows, room plan, roof construction etc
REV 1	06.06.2022	first drawings based on client sketches


arkitekt	Peter Högländ AT HOME ÖÜ Ülle Maiste, www.at-home.ee	PLAN 1 ETG	
		målestokk 1:100/A4	revisjon 6
	side 2/9	dato 10.08.2022	

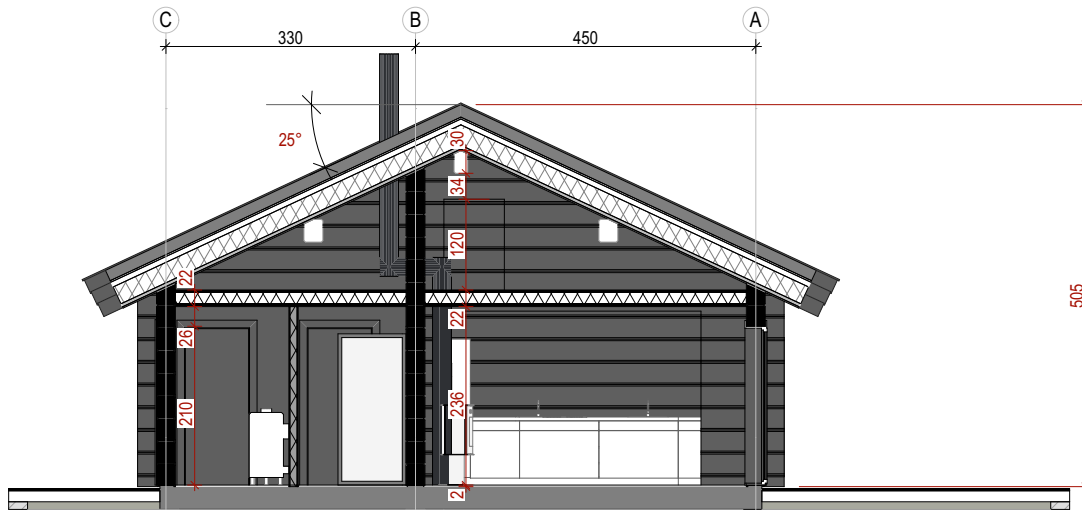

SNITT A-A

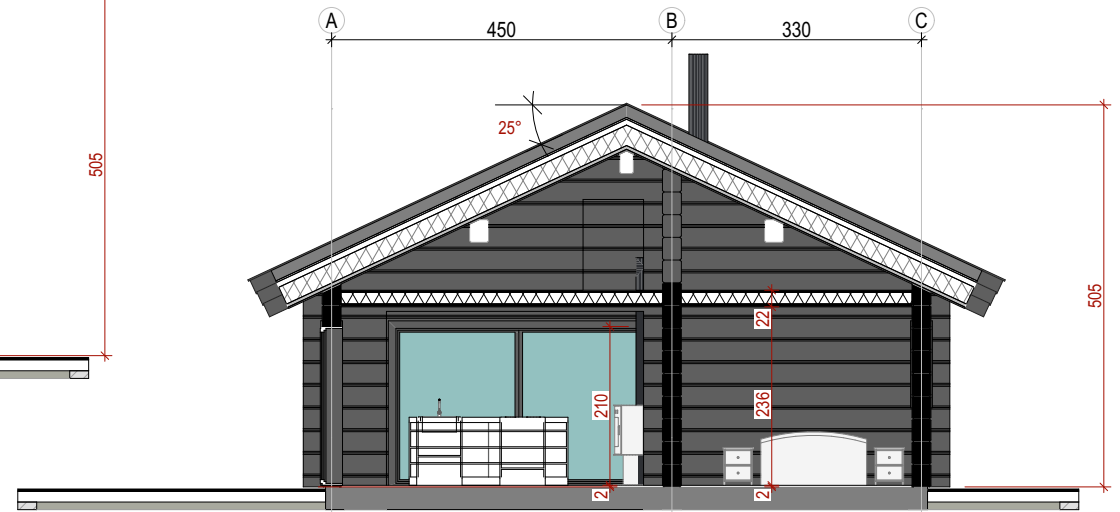



SNITT C-C

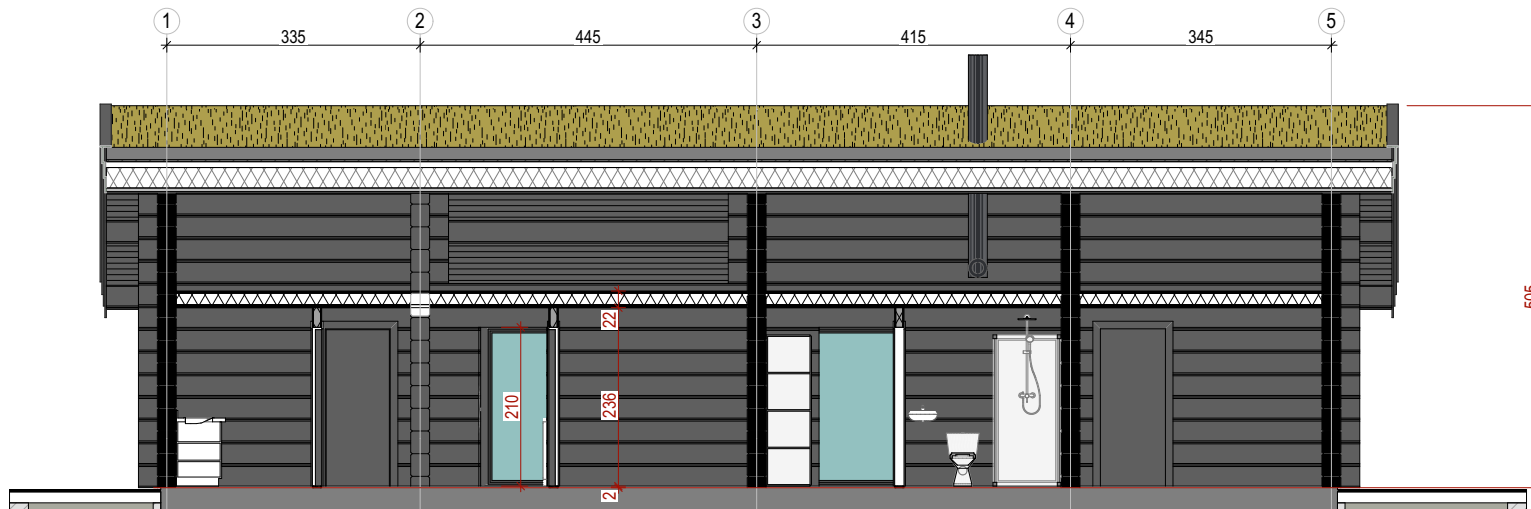

SNITT B-B



REV 6	10.08.2022	walls and roof construction, ceiling, doors 90 cm wide etc
REV 5	01.08.2022	chimney
REV 3	07.06.2022	roof angle 25 degrees
REV 2	07.06.2022	windows, room plan, roof construction etc
REV 1	06.06.2022	first drawings based on client sketches

prosjekt		SNITT	
Peter Högland		målestokk	revisjon
		1:100/A4	6
arkitekt		side	dato
		3/9	10.08.2022
AT HOME OÜ Ülle Maiste, www.at-home.ee			

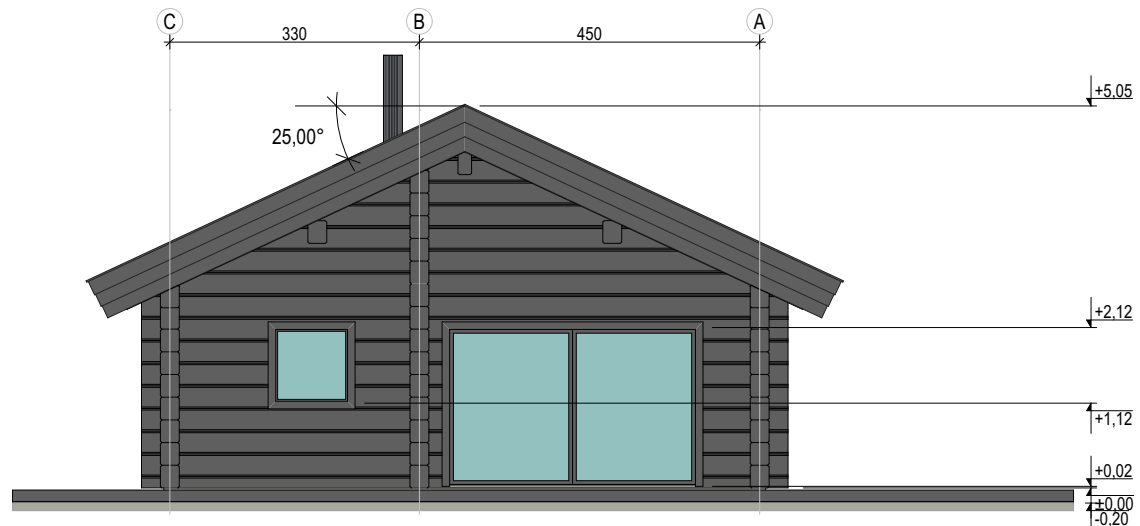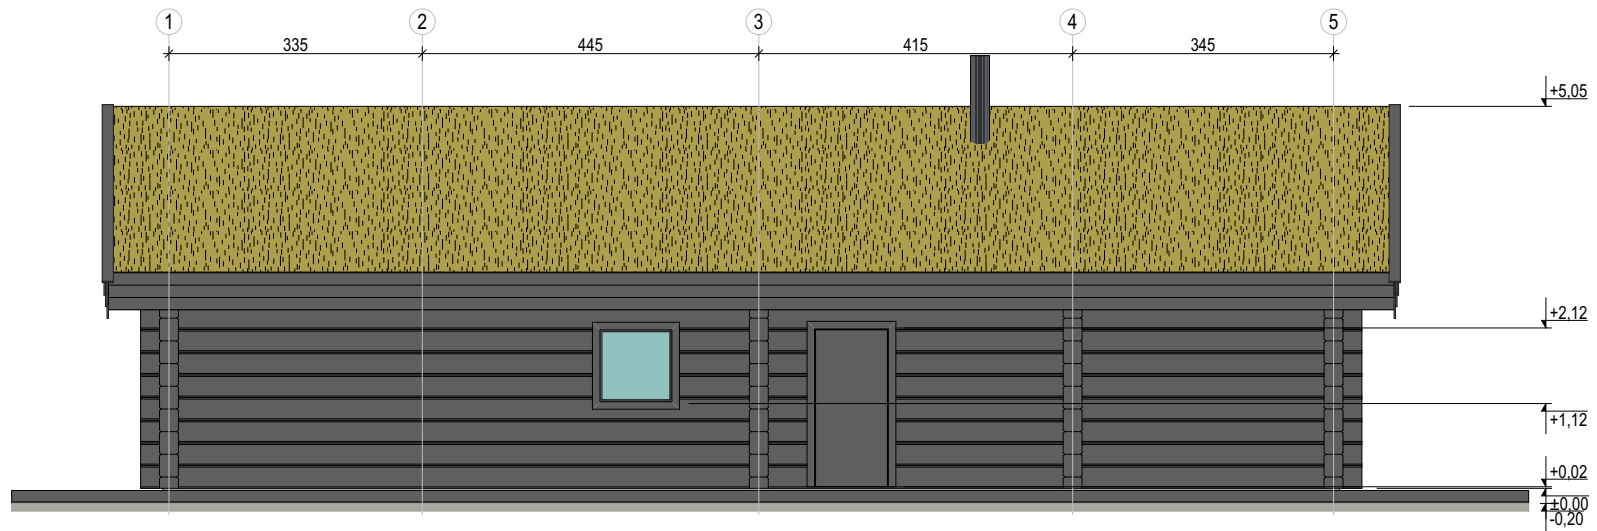


REV 6	10.08.2022	walls and roof construction, ceiling, doors 90 cm wide etc
REV 5	01.08.2022	chimney
REV 3	07.06.2022	roof angle 25 degrees
REV 2	07.06.2022	windows, room plan, roof construction etc
REV 1	06.06.2022	first drawings based on client sketches

projekt	Peter Högland	FASADE	
		målestokk 1:100/A4	revisjon 6
arkitekt	AT HOME OÜ Ülle Maiste, www.at-home.ee	side 4/9	dato 10.08.2022

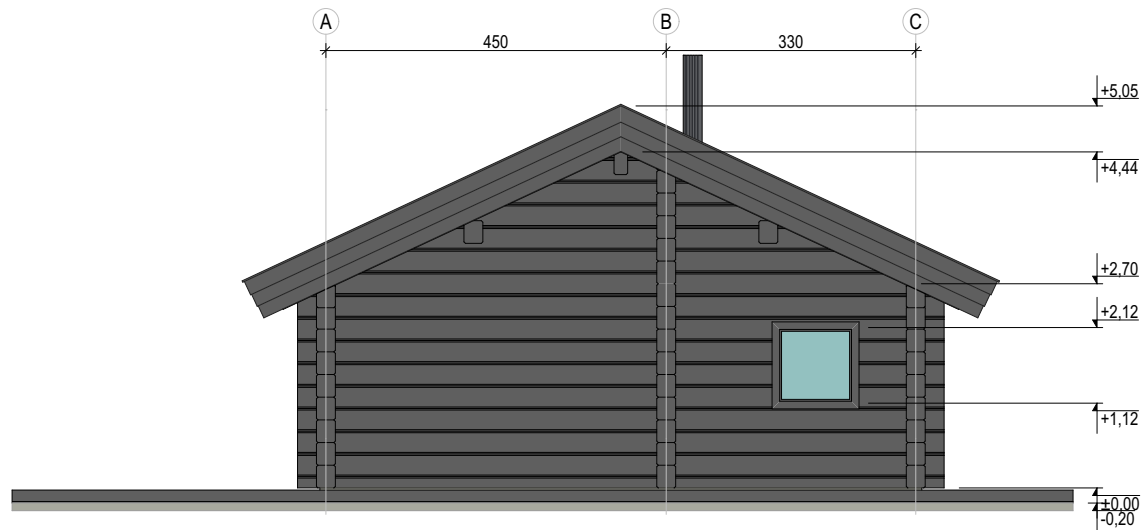
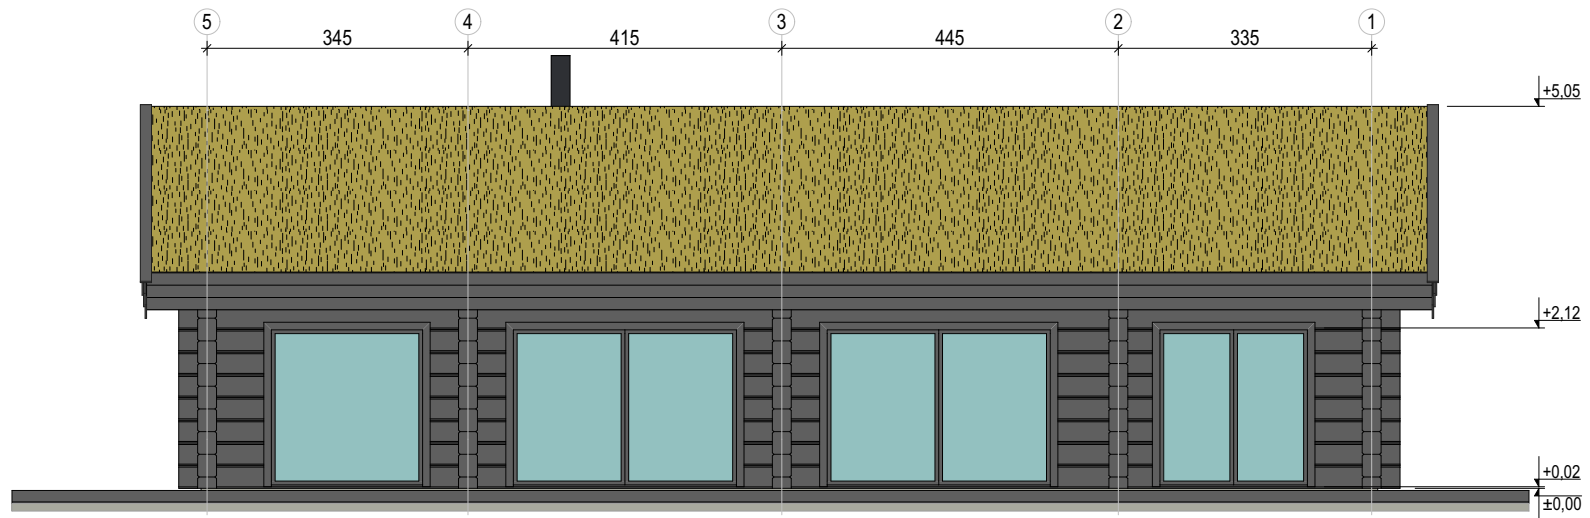


REV 6	10.08.2022	walls and roof construction, ceiling, doors 90 cm wide etc
REV 5	01.08.2022	chimney
REV 3	07.06.2022	roof angle 25 degrees
REV 2	07.06.2022	windows, room plan, roof construction etc
REV 1	06.06.2022	first drawings based on client sketches

projekt		FASADE	
Peter Högland		målestokk	revisjon
		1:100/A4	6
arkitekt	AT HOME OÜ Ülle Maiste, www.at-home.ee	side	dato
		5/9	10.08.2022

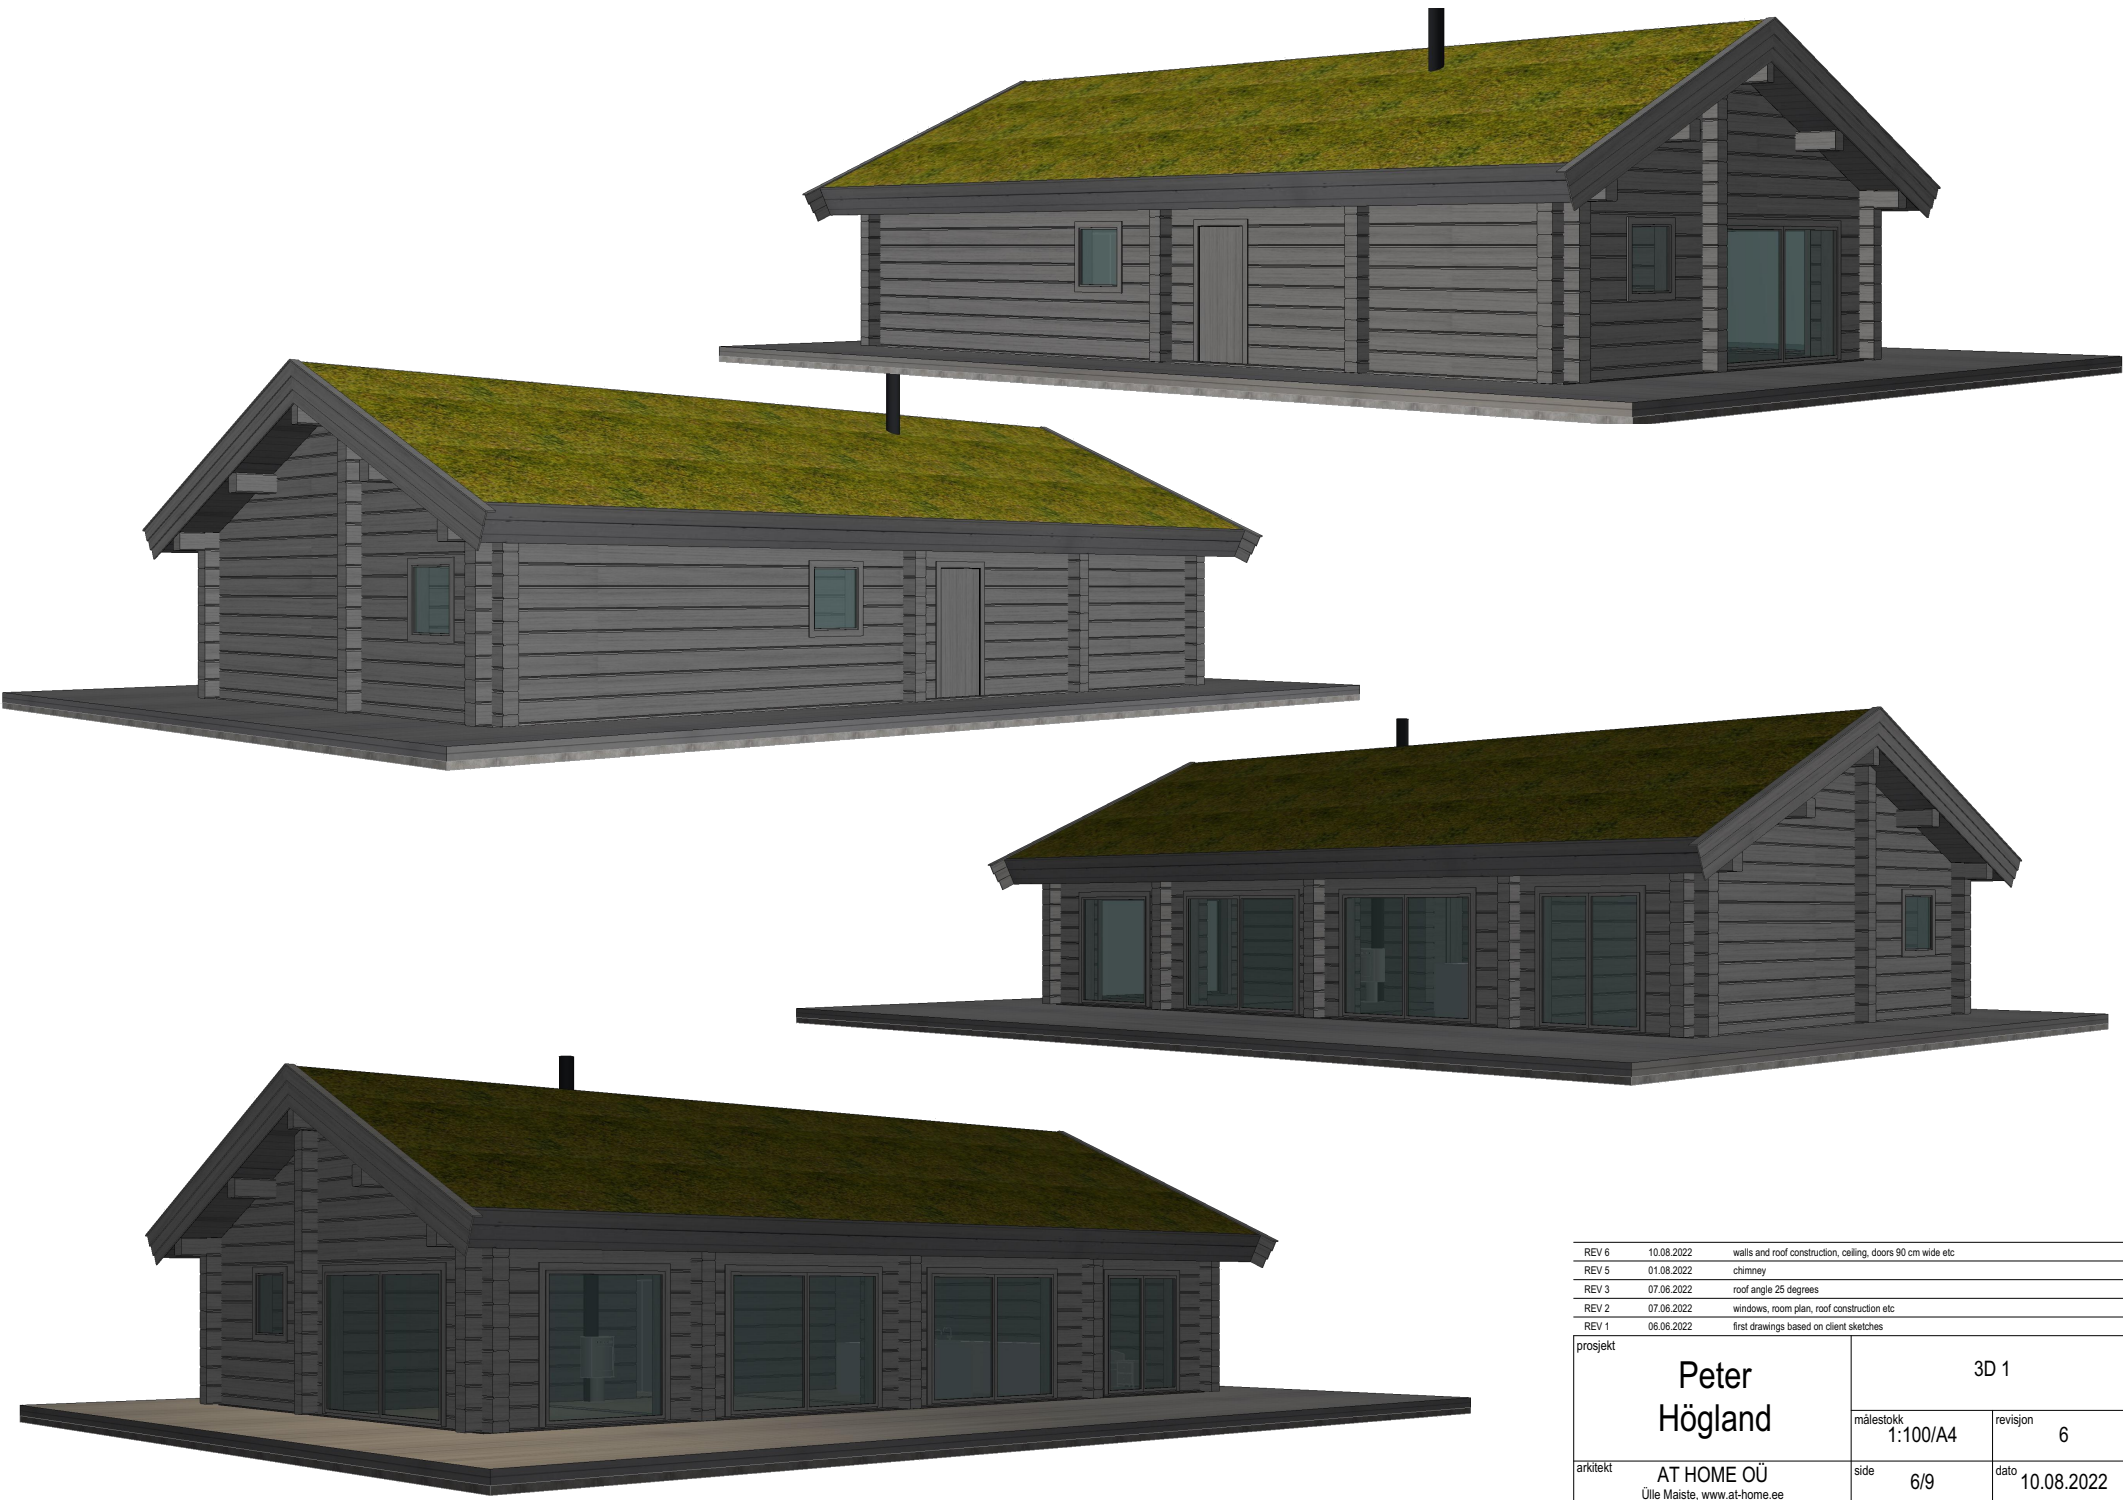


REV 6	10.08.2022	walls and roof construction, ceiling, doors 90 cm wide etc	
REV 5	01.08.2022	chimney	
REV 3	07.06.2022	roof angle 25 degrees	
REV 2	07.06.2022	windows, room plan, roof construction etc	
REV 1	06.06.2022	first drawings based on client sketches	
projekt		3D 1	
Peter Högland		määlestokk 1:100/A4	revisjon 6
		arkitekt AT HOME OÜ Ülle Maiste, www.at-home.ee	side 6/9

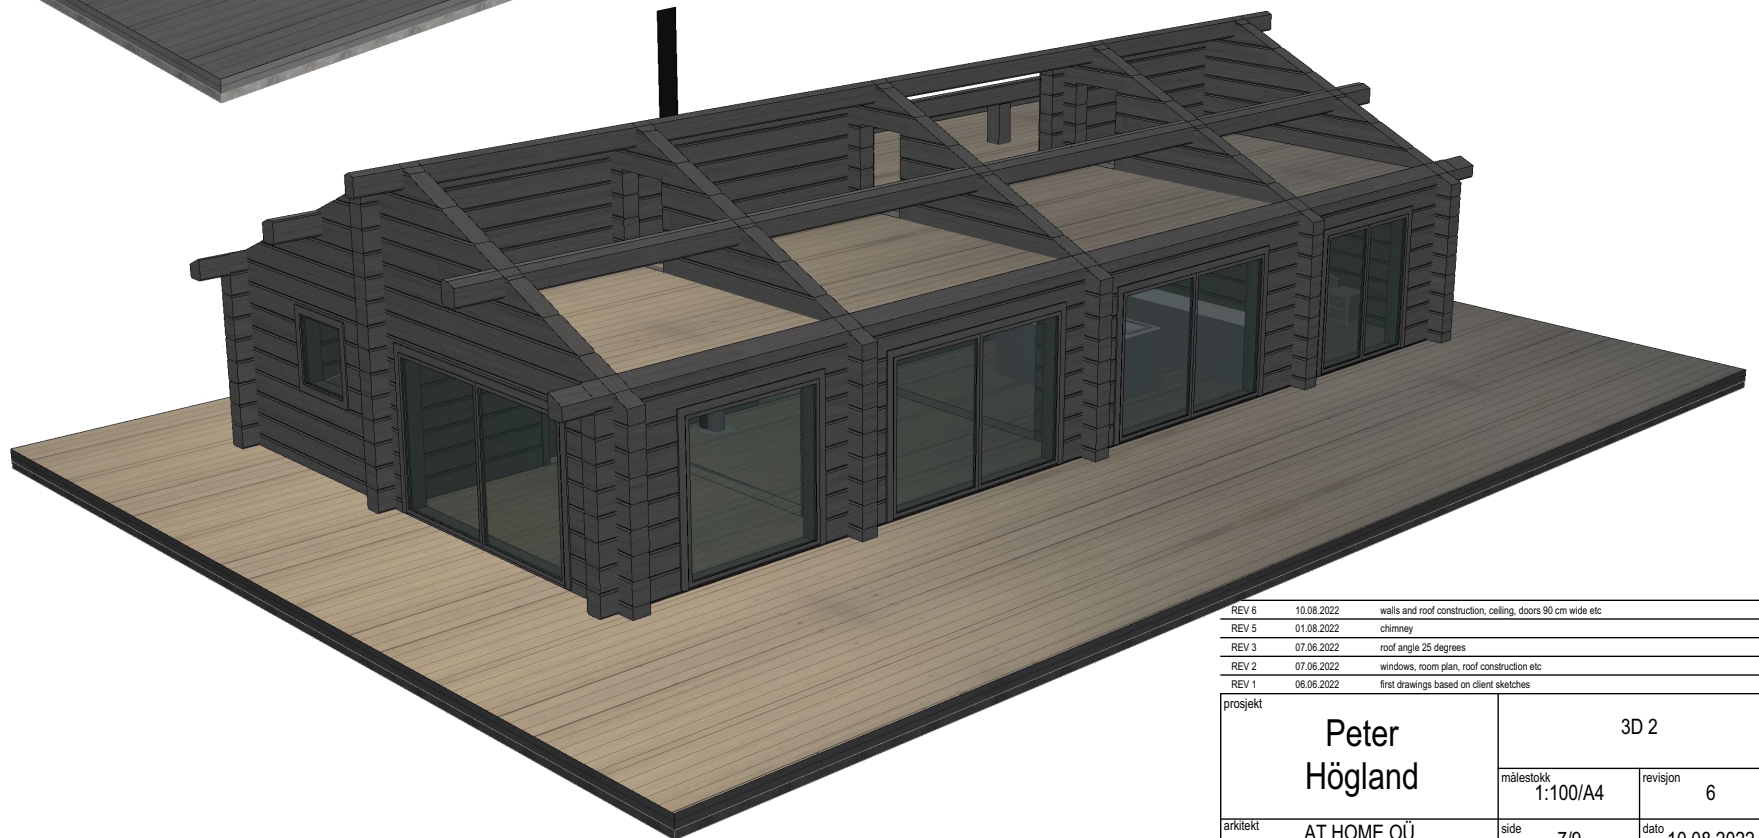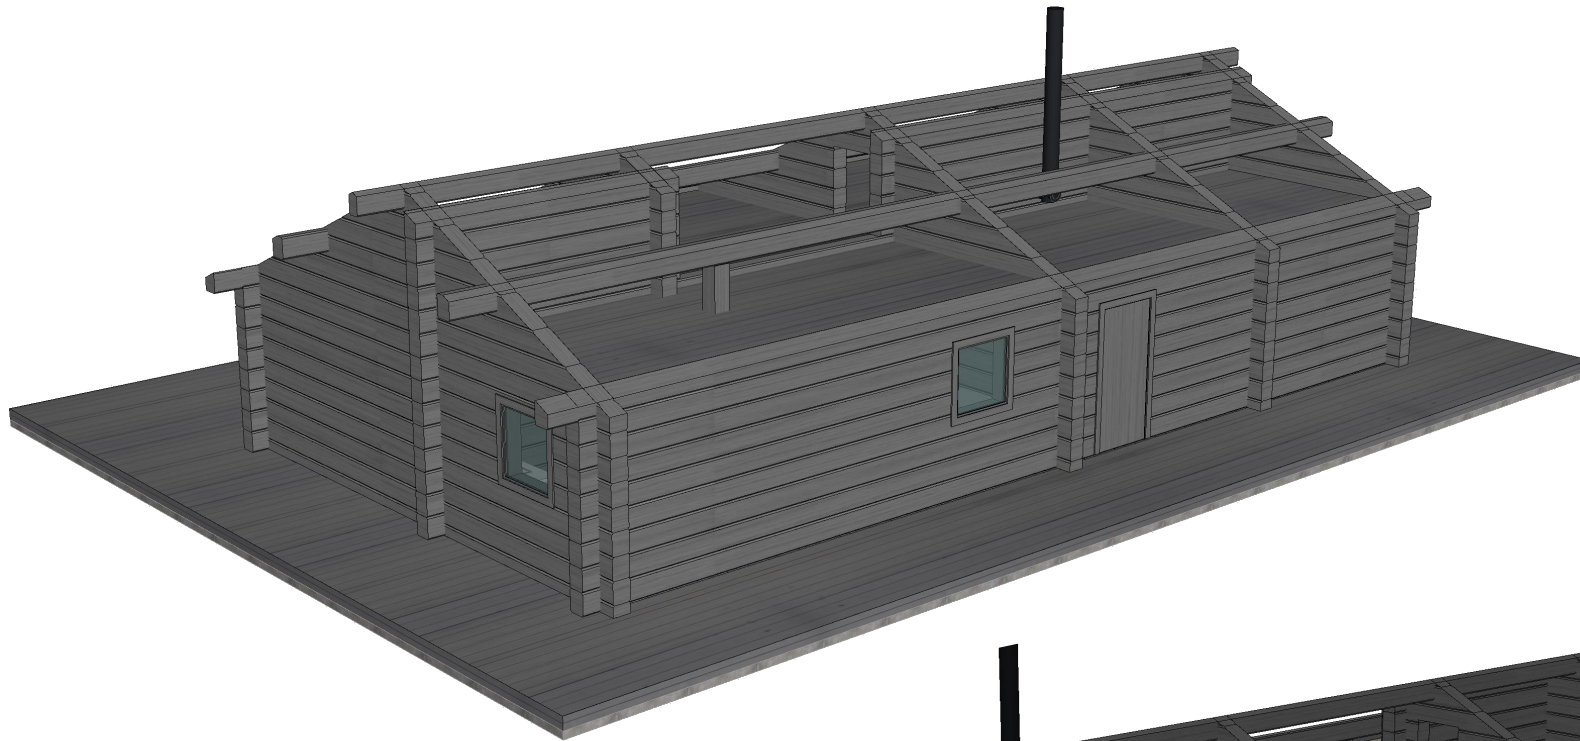

REV 6	10.08.2022	walls and roof construction, ceiling, doors 90 cm wide etc
REV 5	01.08.2022	chimney
REV 3	07.06.2022	roof angle 25 degrees
REV 2	07.06.2022	windows, room plan, roof construction etc
REV 1	06.06.2022	first drawings based on client sketches

projekt		3D 2	
Peter Högland		målestokk	revisjon
		1:100/A4	6
arkitekt	AT HOME OÜ Ülle Maiste, www.at-home.ee	side	dato
		7/9	10.08.2022

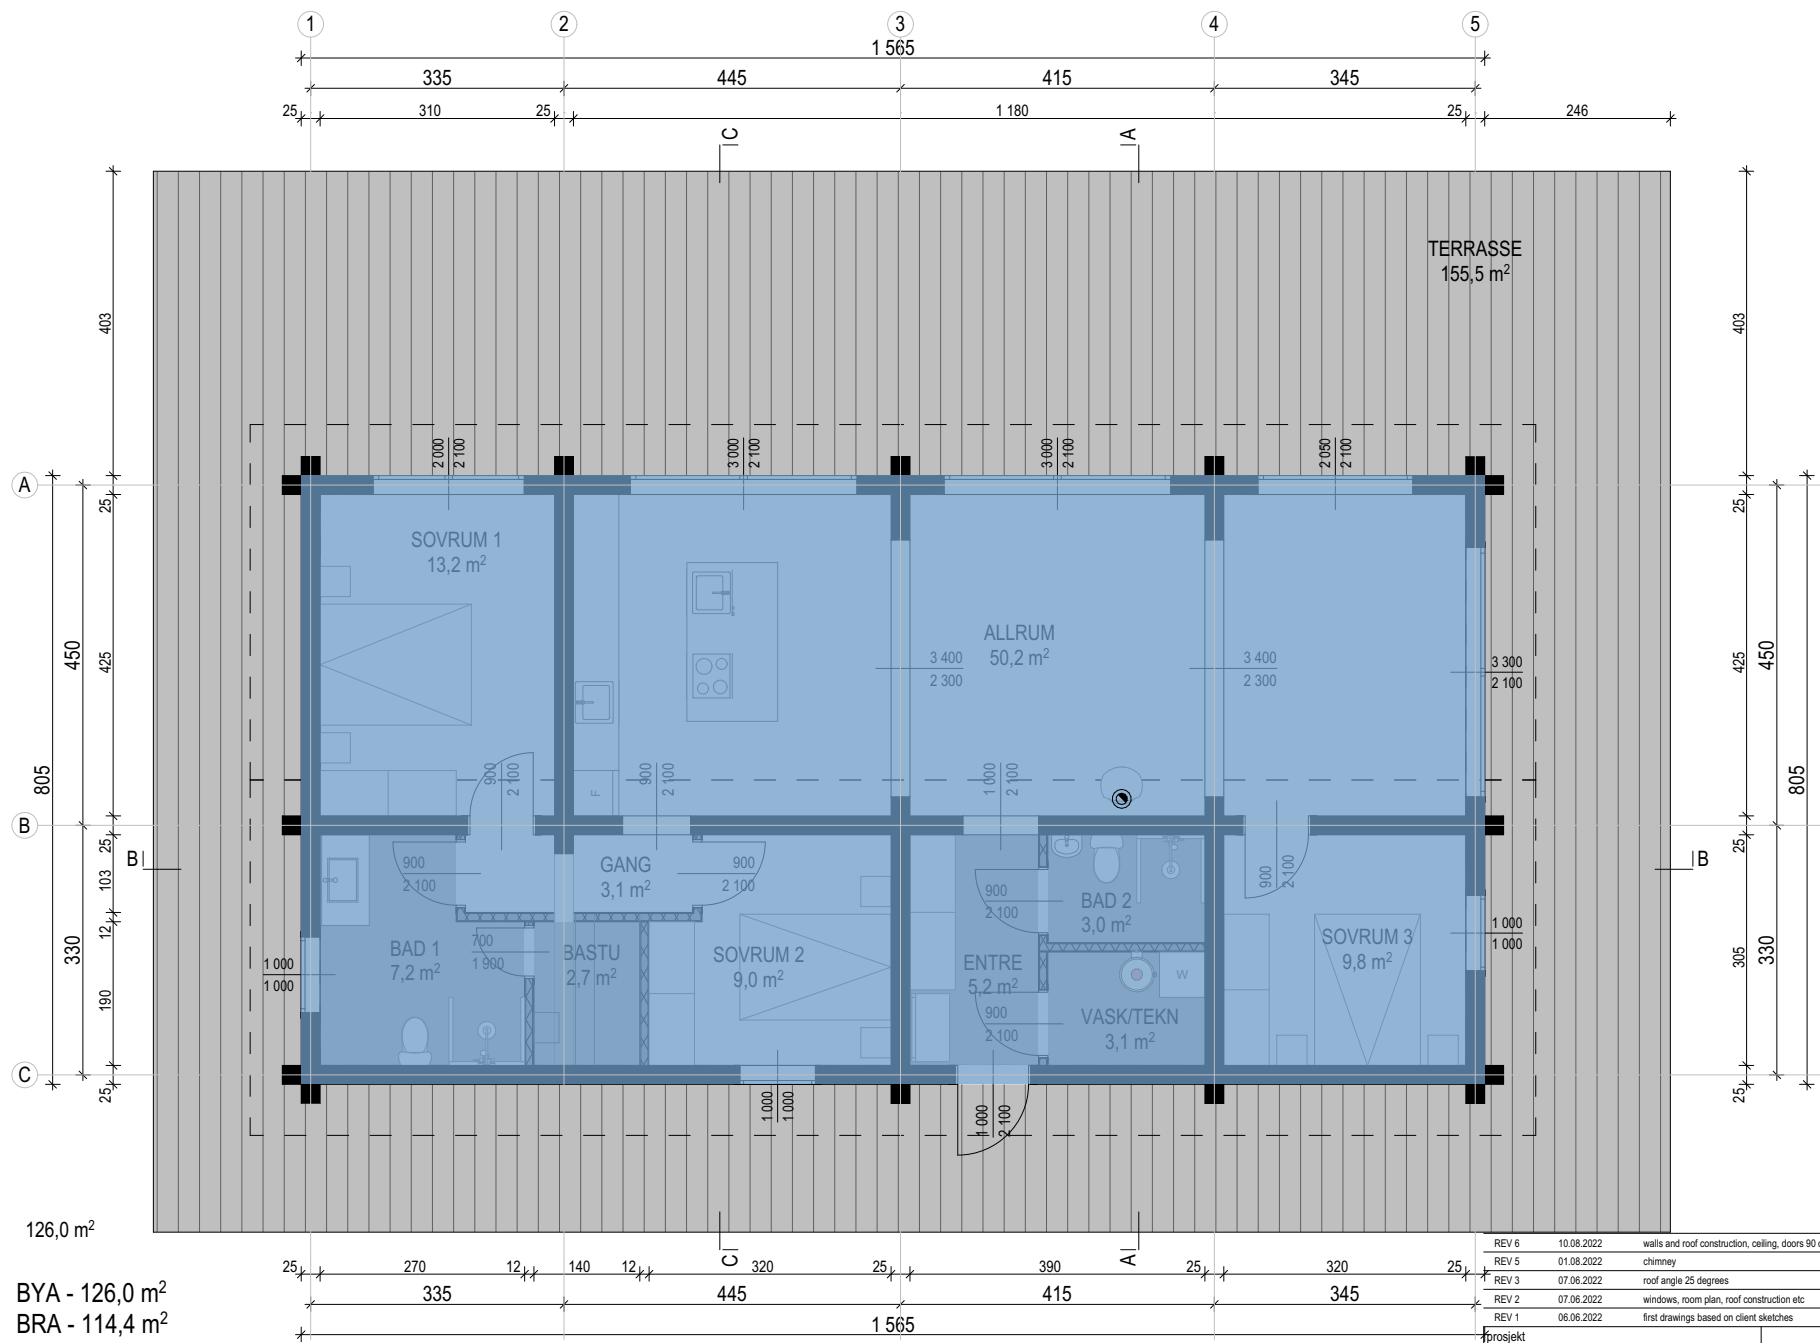

BYA - 126,0 m²
 BRA - 114,4 m²

REV 6	10.08.2022	walls and roof construction, ceiling, doors 90 cm wide etc
REV 5	01.08.2022	chimney
REV 3	07.06.2022	roof angle 25 degrees
REV 2	07.06.2022	windows, room plan, roof construction etc
REV 1	06.06.2022	first drawings based on client sketches

arkitekt	Peter Högländ AT HOME ÖÜ Ülle Maiste, www.at-home.ee	PROSJEKT PLAN BYA	
		målestokk 1:100/A4	revisjon 6
	side 8/9	dato 10.08.2022	



114,4 m²
 BYA - 126,0 m²
 BRA - 114,4 m²

REV 6	10.08.2022	walls and roof construction, ceiling, doors 90 cm wide etc
REV 5	01.08.2022	chimney
REV 3	07.06.2022	roof angle 25 degrees
REV 2	07.06.2022	windows, room plan, roof construction etc
REV 1	06.06.2022	first drawings based on client sketches

arkitekt	Peter Högländ AT HOME ÖÜ Ülle Maiste, www.at-home.ee	PLAN BRA	
		målestokk 1:100/A4	revisjon 6
	side 9/9	dato 10.08.2022	