


Plan 2

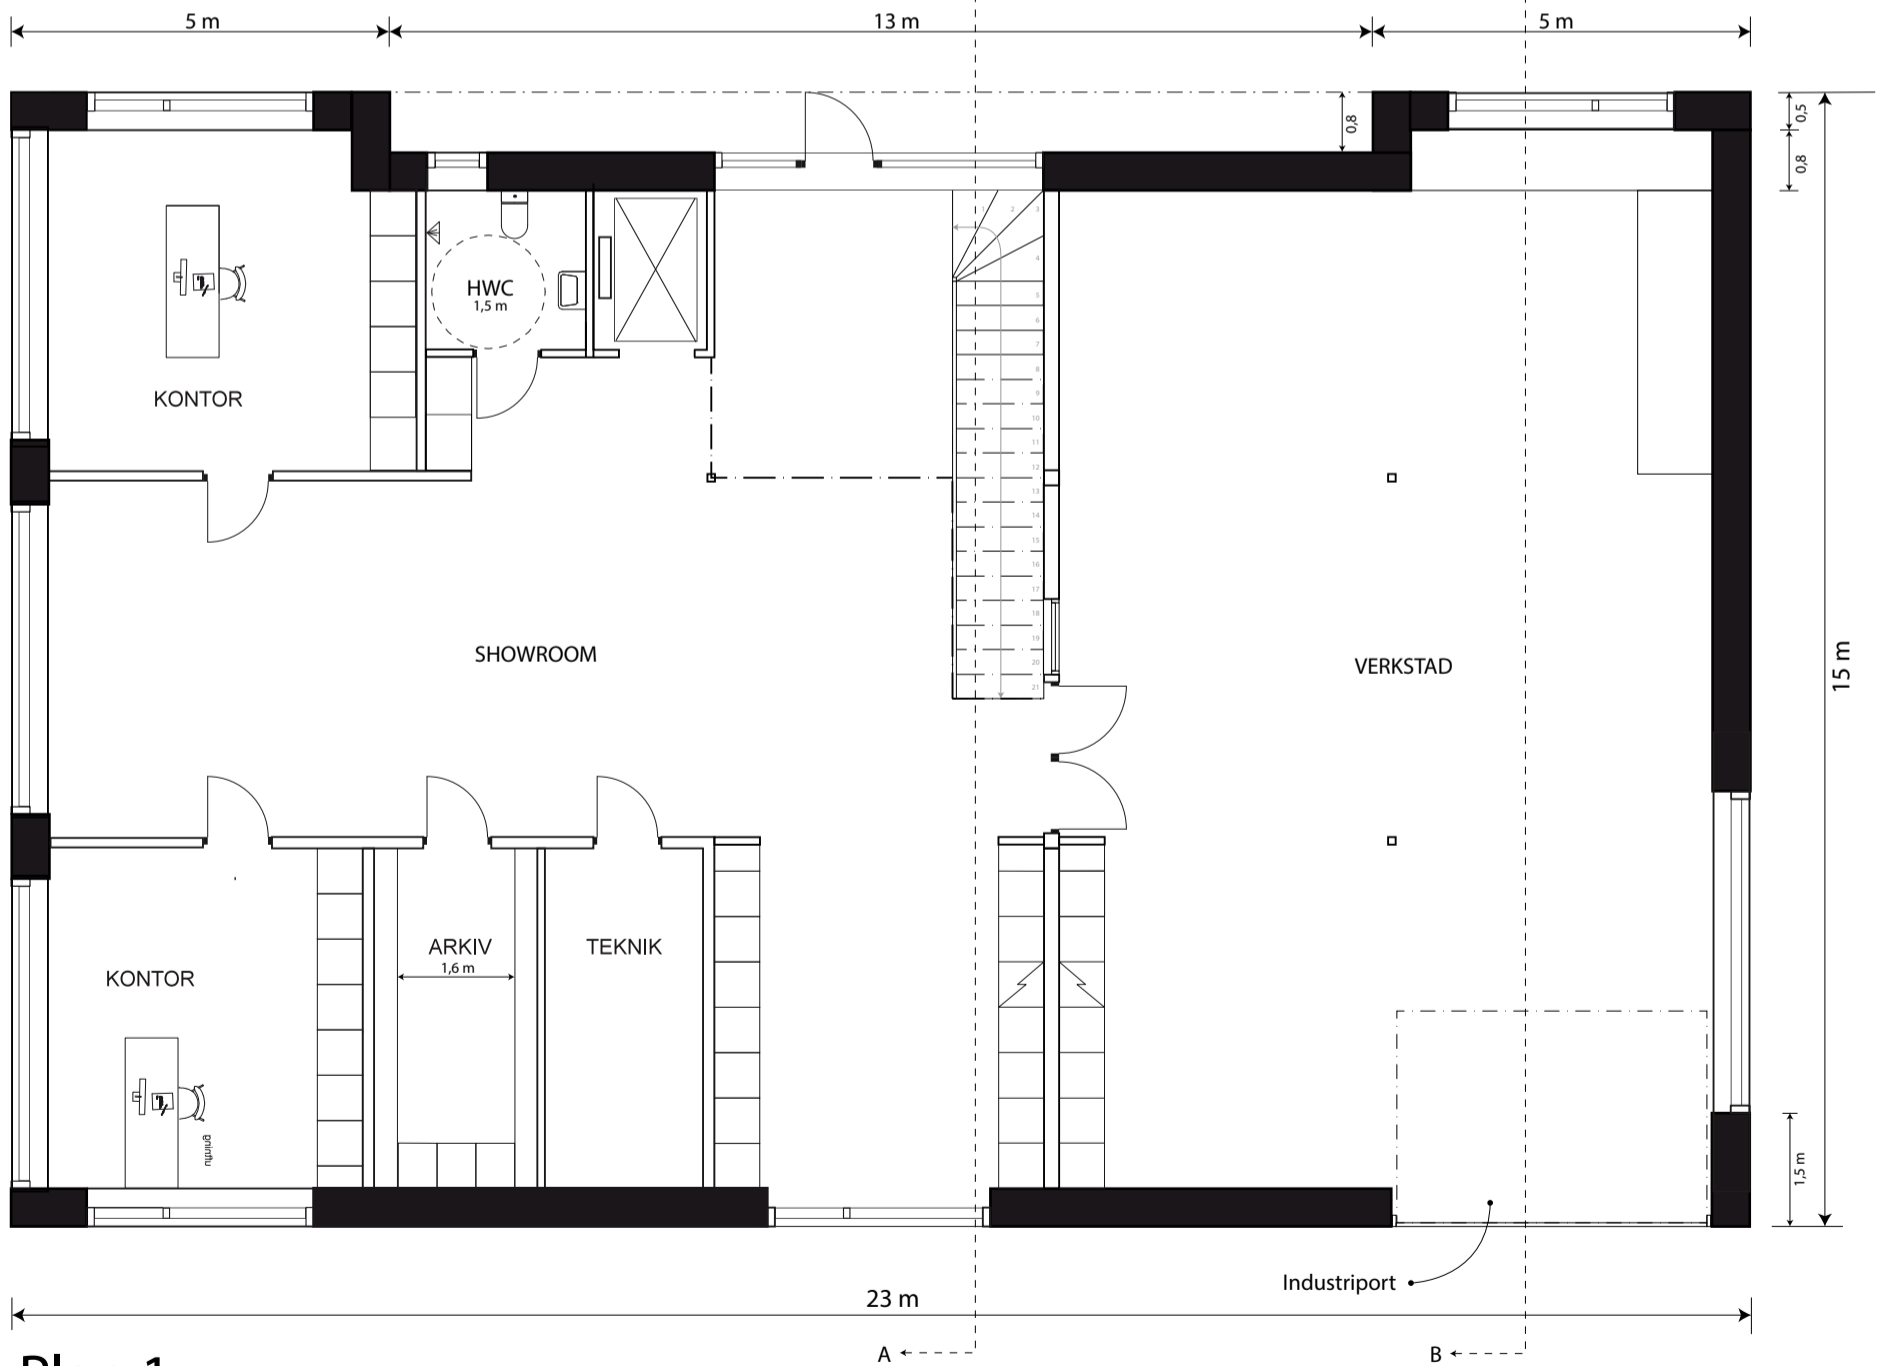

Plan 1

BYGGLOVSHANDLING

RIT 2	REV. C	MELLBY 25:23
BYA 334,6 kvm		Plan 1 & 2
LOA 296,8 kvm		skala 1:100(a3)
		2017-01-29



Arkitekt: Daniel Ångmo
070-226 36 55
danielangmo@hotmail.com