


SEKTION B-B

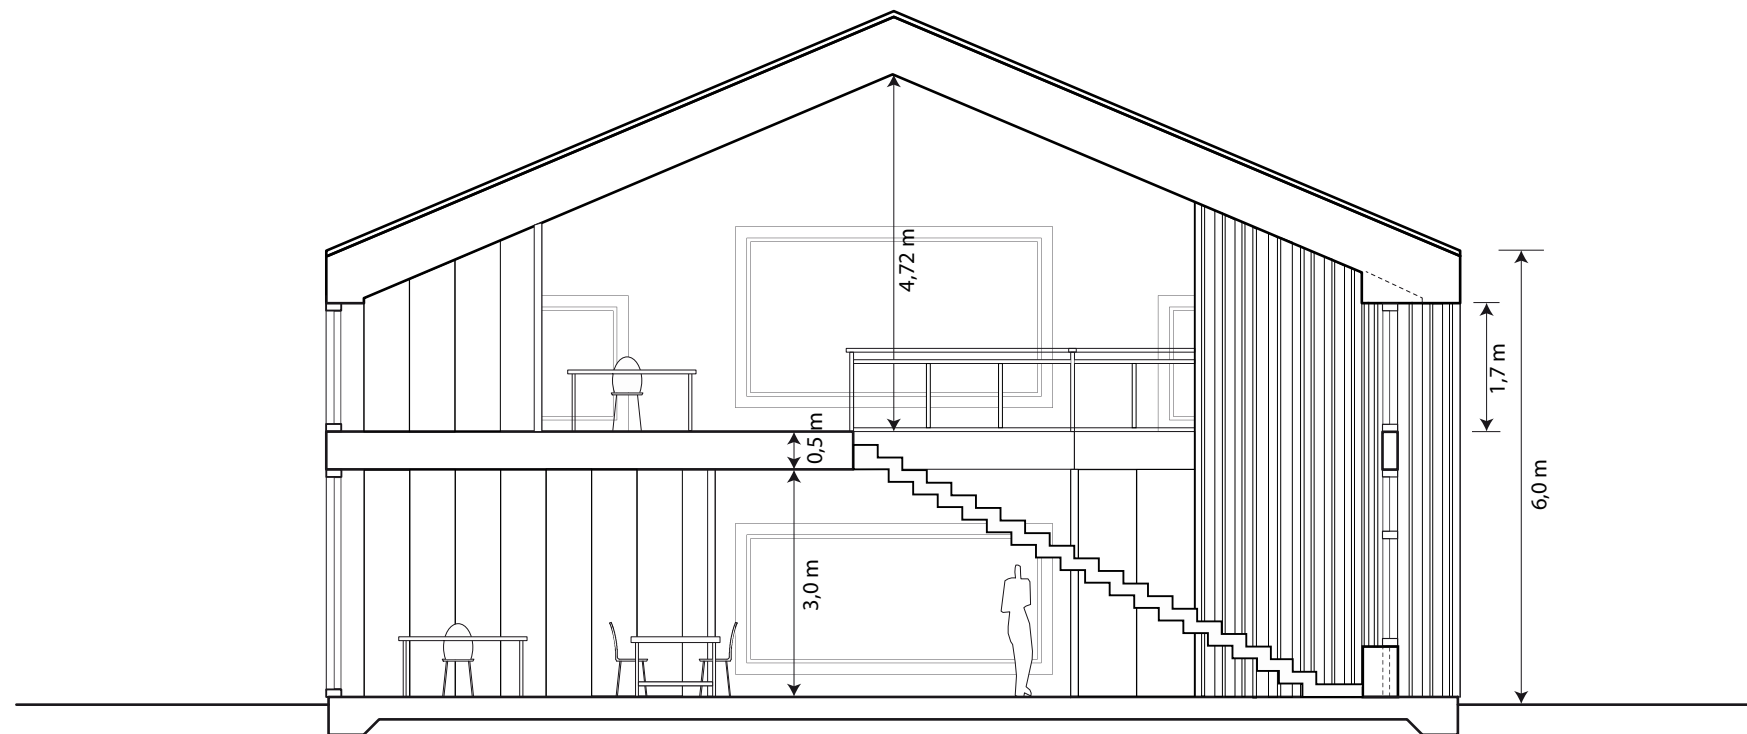

SEKTION A-A



Arkitekt: Daniel Ångmo
070-226 36 55
danielangmo@hotmail.com

BYGGLOVSHANDLING

RIT 6	REV. C	MELLBY 25:23
		sektion a-a, b-b
		skala 1:100(a3)
		2017-01-29