


BERG SV? GEN 31
FELI NGSBRO
UNDERLAG TIL DRF
SKALA 1:010

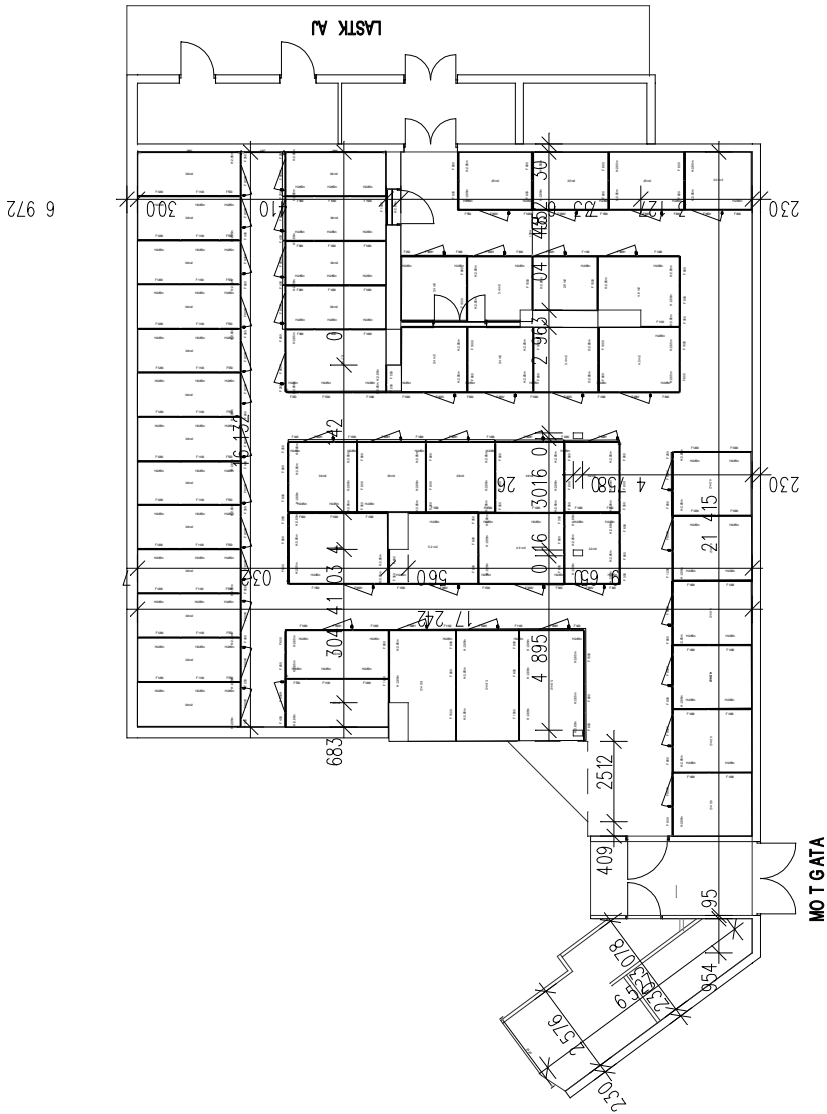

Project/Title

1026399

Part 1(1)

Scale 1:200

Date 2025-04-17

Drawing 1026399