


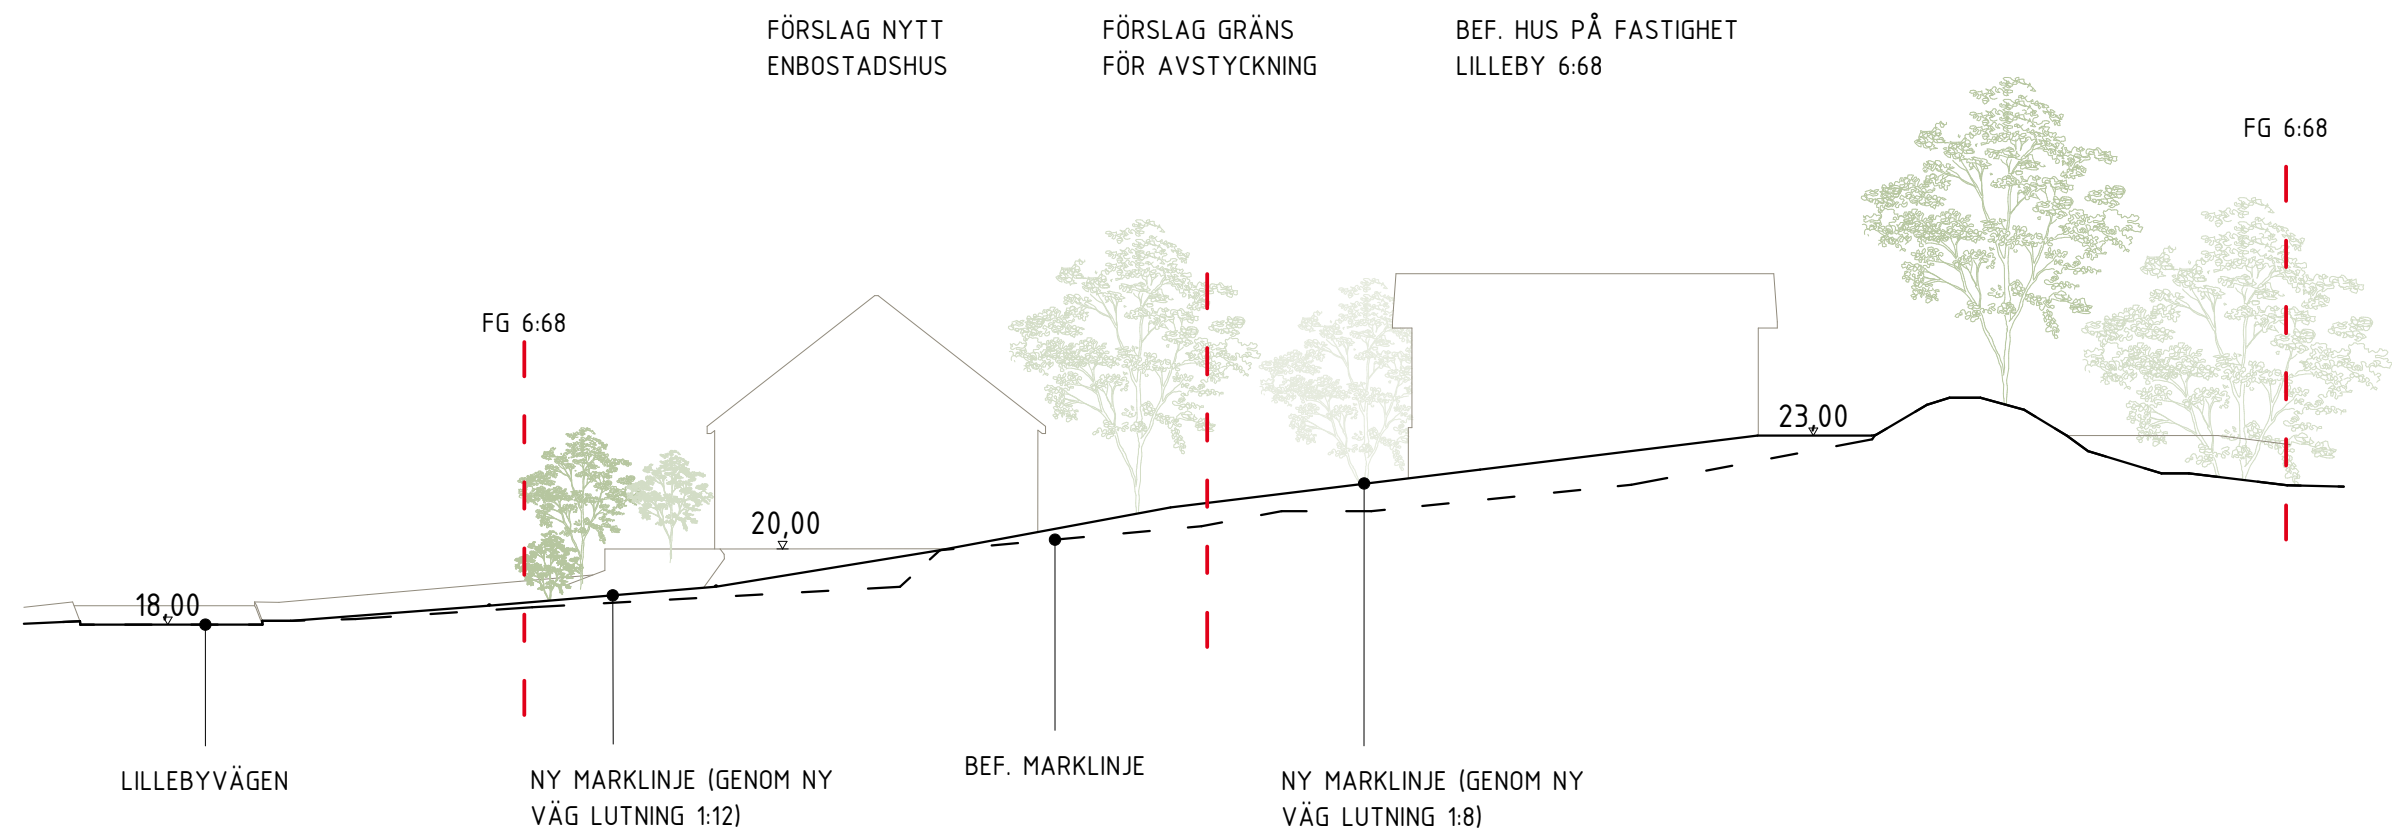

Skala 1:200 (A3)

0 2 6 m

LILLEBY 6:68

SBN 2025-001749 - SEKTION A - A

2025-04-09

inobi
ANALYS → ARKITEKTUR