
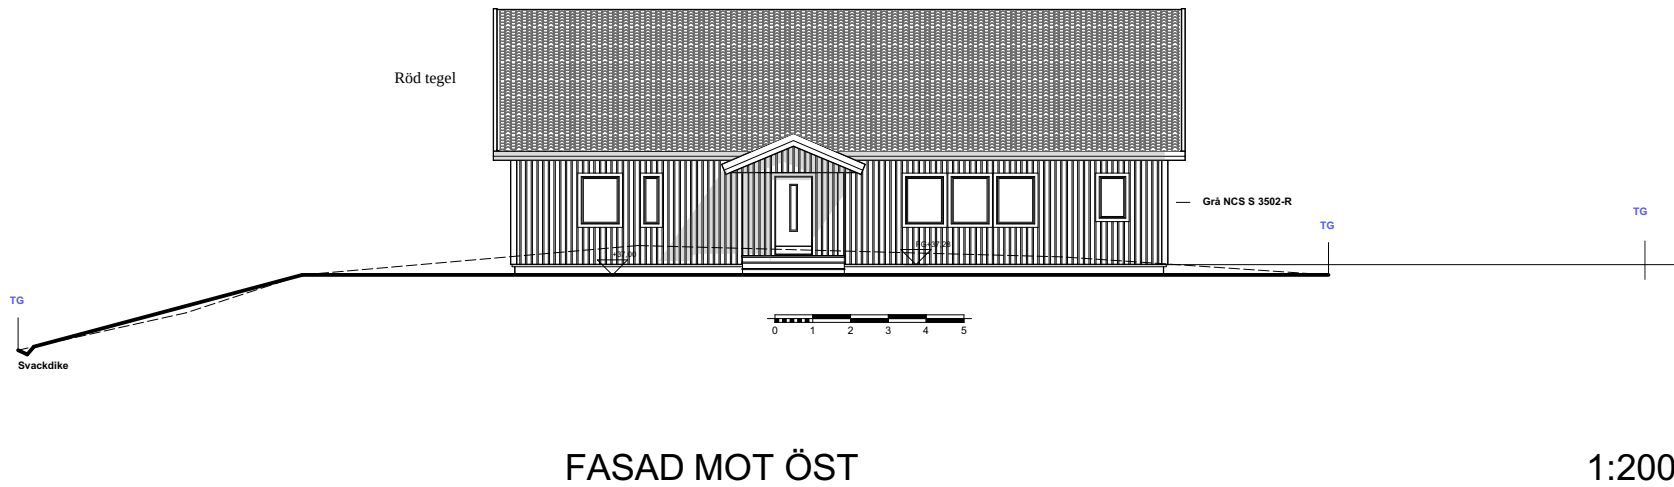
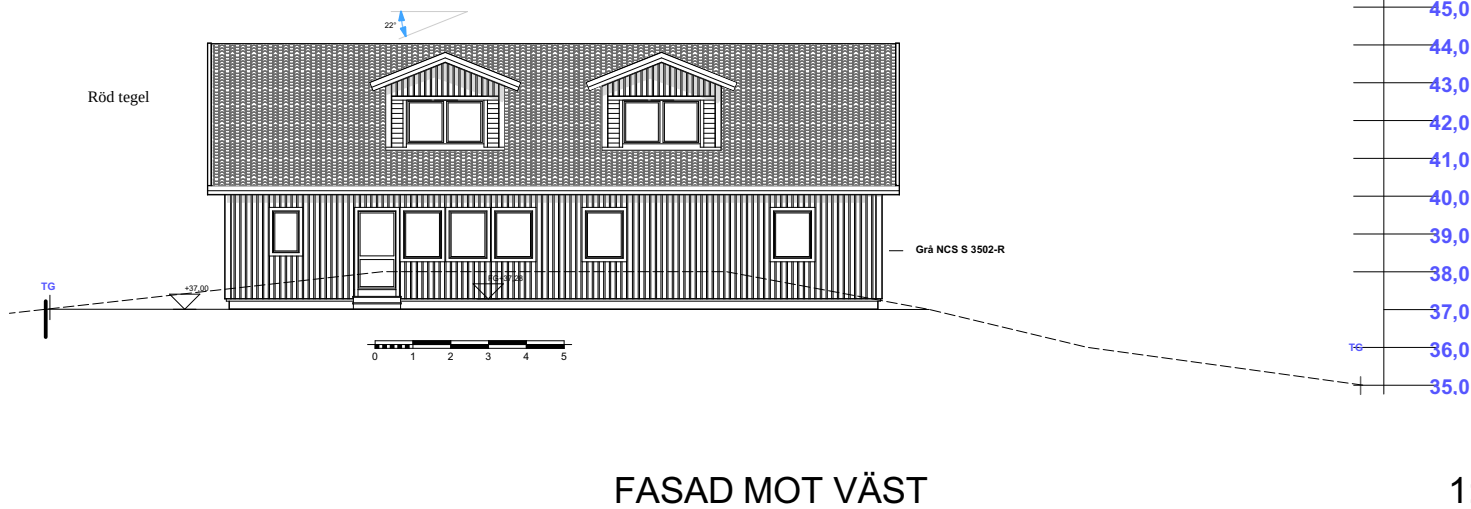
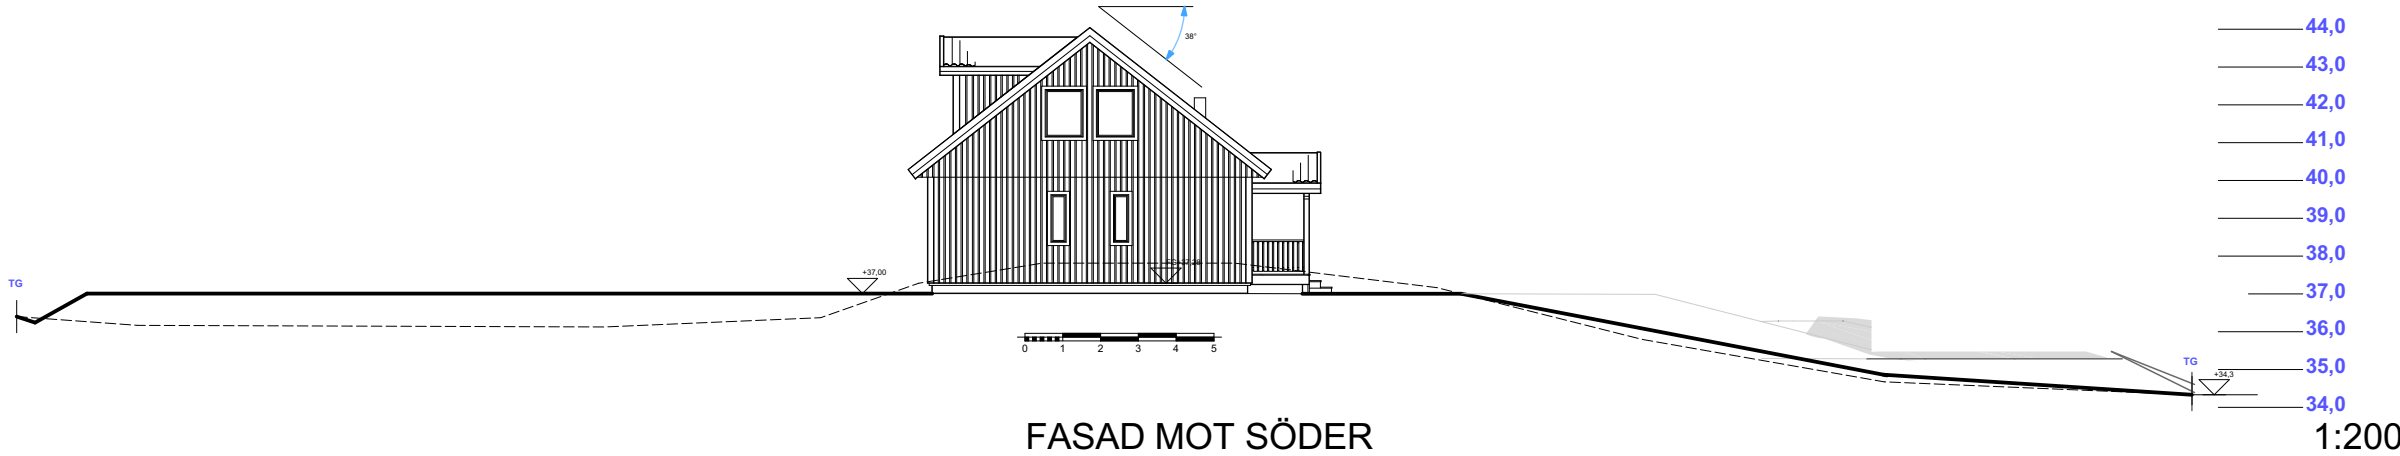


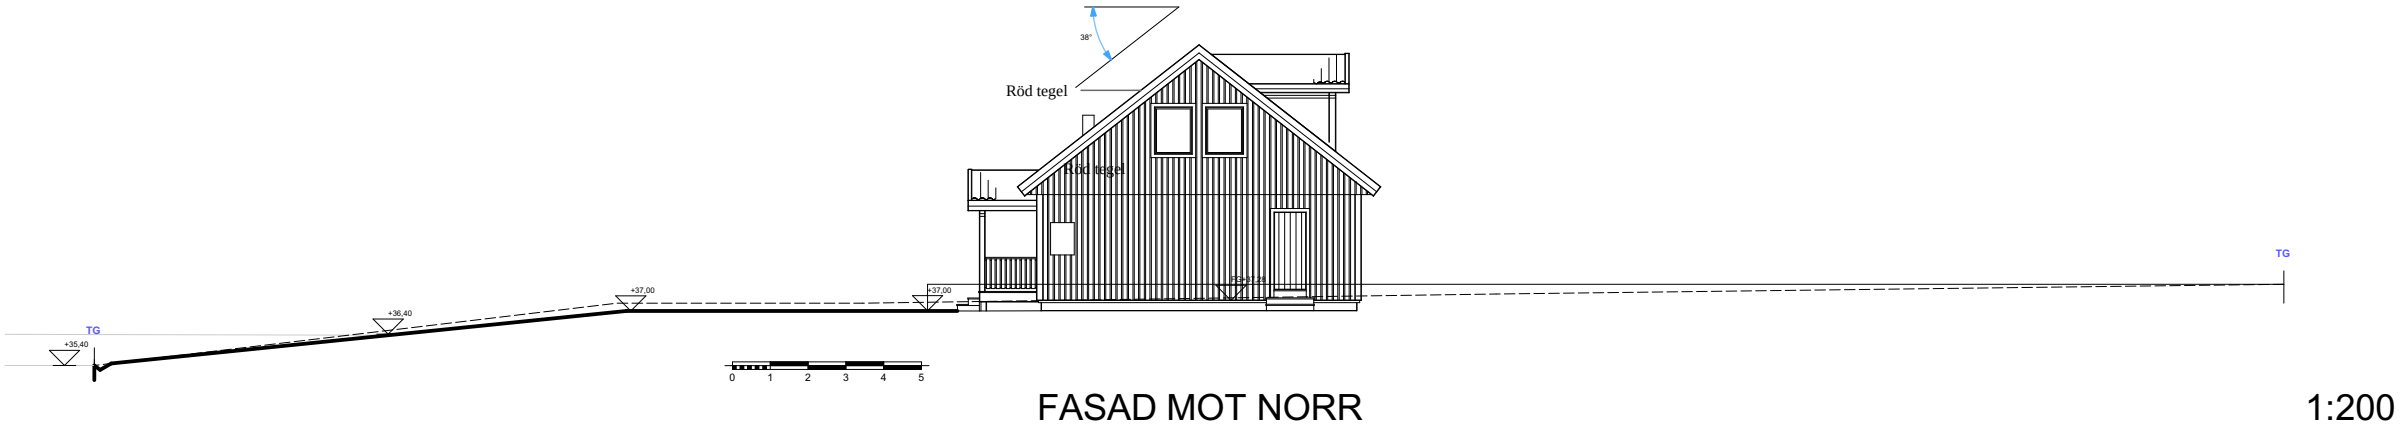

Job Title		
VÄSBY 1:145		
shahogoran@msn.com		
#Contact City		
#Contact Country		
#Contact Postcode		
Drawing Name		
FASAD MOT NORR, FASAD MOT VÄST, FASAD MOT SÖDER, FASAD MOT ÖST		
Drawing Status		
#Project Status		
Drawn by	Date	
SIAV ARKITEKT AB		
Checked by	Date	
SHAHO GORAN		
Drawing Scale		
1:200		
Layout ID	Status	Revision
A.02.2		