
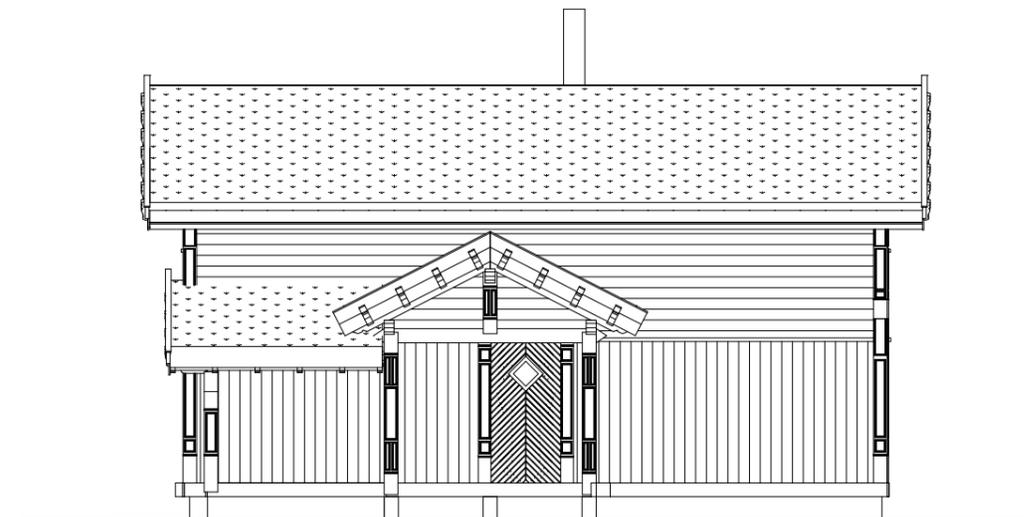
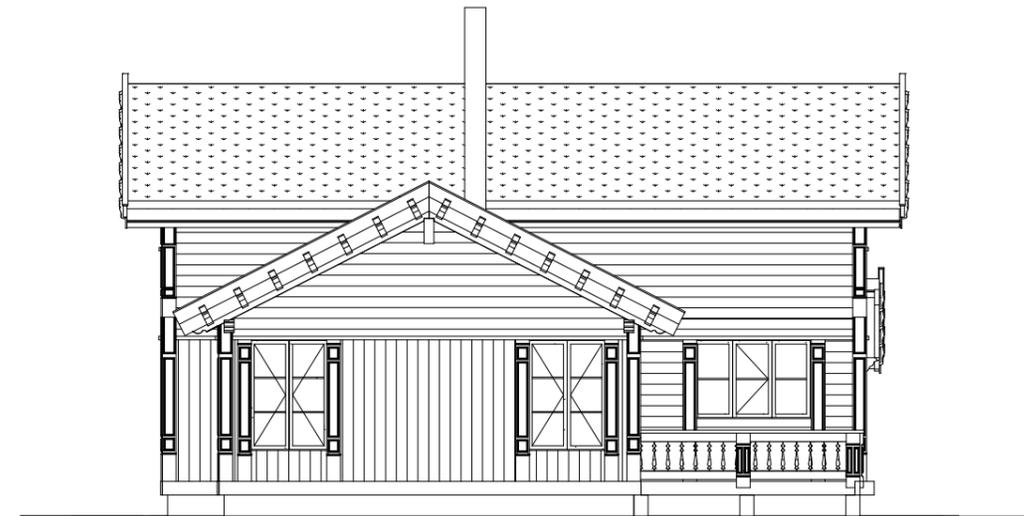


BYA: 91.2m²
 BRA: 119.2m²
 O-BRA: 115.8m²


Rev. No.	Date	Made by	Text
Project: Tom Erik Sandberg Reven 1.5 Tiur (SE)			
Customer: From Home to Home		Drawing: Plans	
 Nordic Houses KT OÜ project@houses.ee www.nordichouses.eu		Project manager: ----	Project No: 19031
		Project manager: P. Kuusik	Stage: ARCH
Drawn by: R. Nõmmik		Sheet size: A3	Page: 1
Checked by:		Change:	Date: 30.04.2019

It is not allowed to copy, hand over to third parties or use this drawing for other purposes than in connection to the order from Nordic Houses KT OÜ without Nordic Houses KT OÜ's written consent

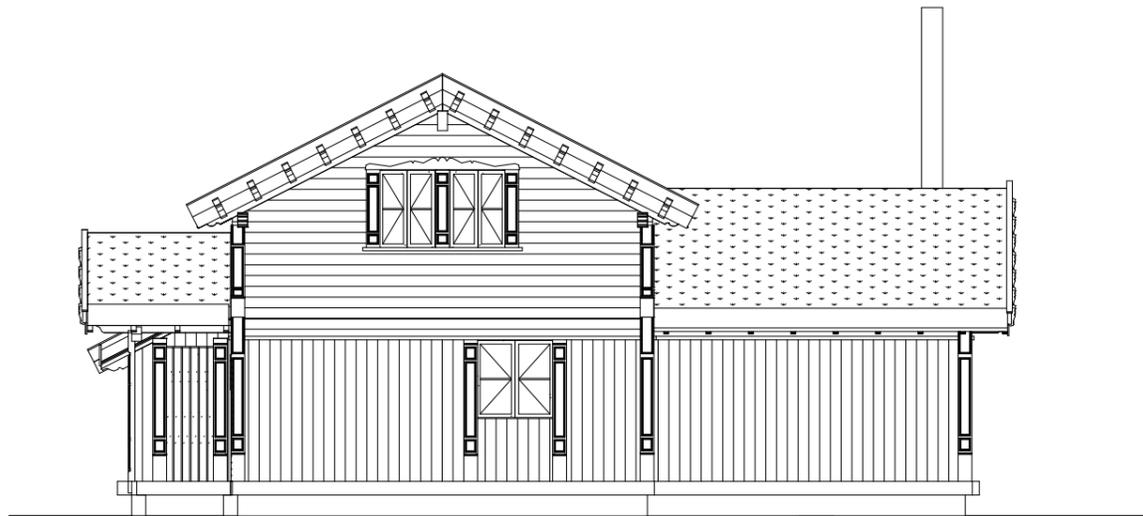


BYA: 91.2m²
 BRA: 119.2m²
 O-BRA: 115.8m²


Rev. No.	Date	Made by	Text
Project: Tom Erik Sandberg Reven 1.5 Tiur (SE)			
Customer: From Home to Home			
 Nordic Houses KT OÜ project@houses.ee www.nordichouses.eu		Drawing: Elevations	
Project manager: ----		Project No: 19031	Drawing No: 2
Drawn by: P. Kuusik		Stage: ARCH	Page: 2
Drawn by: R. Nõmmik		Sheet size: A3	Scale: 1:100
Checked by:		Change:	Date: 30.04.2019

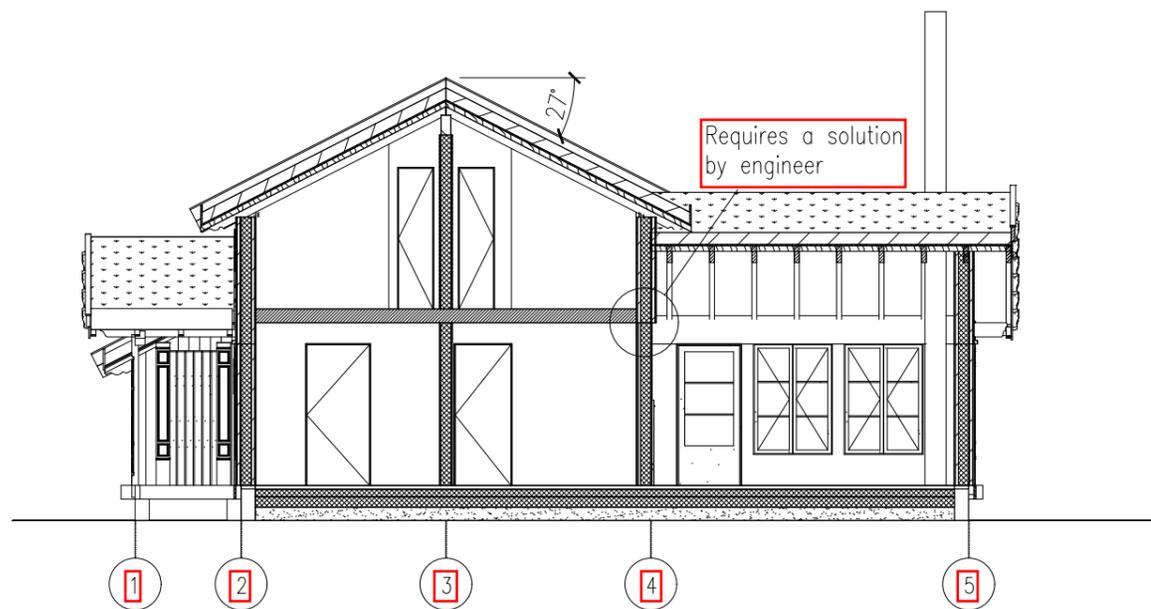

Section A-A

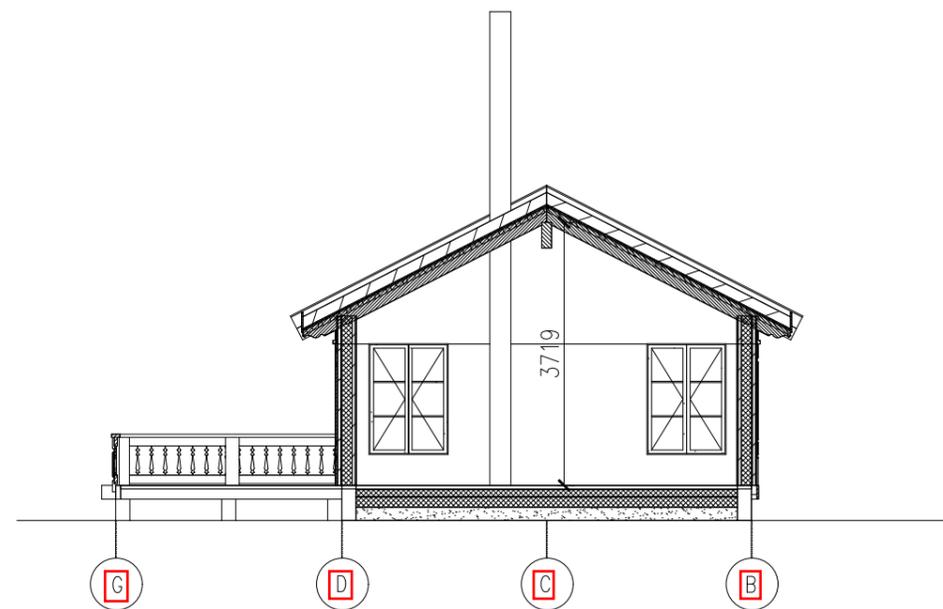

Section C-C

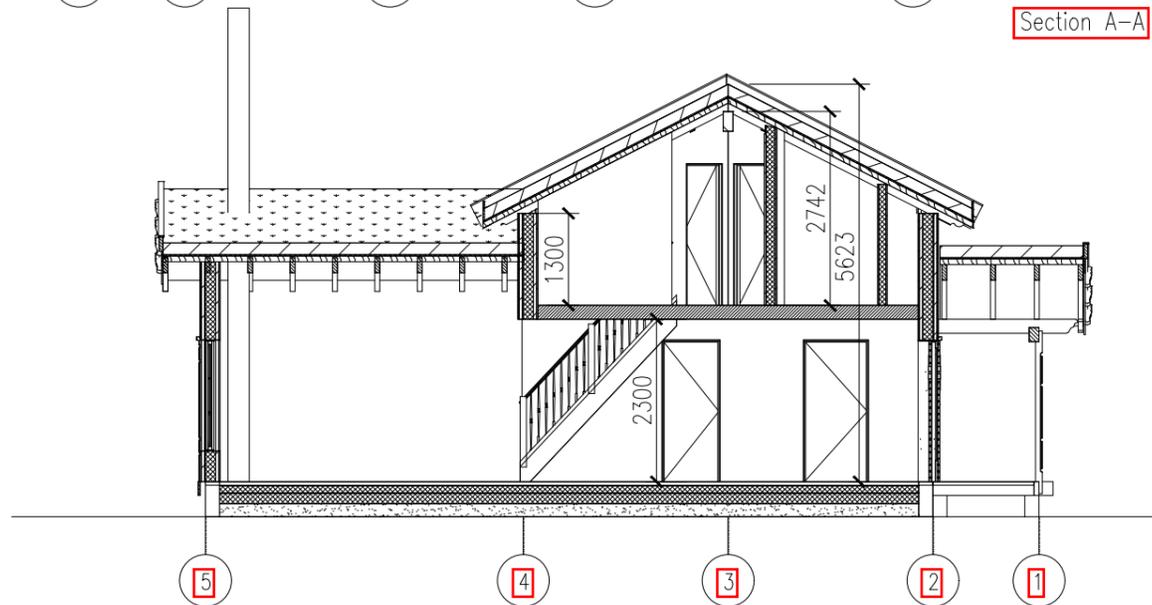

Section B-B

BYA: 91.2m²
 BRA: 119.2m²
 O-BRA: 115.8m²

Rev. No.	Date	Made by	Text
Project:			Drawing: Sections
Customer: From Home to Home			Project manager: ---- Project No: 19031 Drawing No: 3
 Nordic Houses KT OÜ project@houses.ee www.nordichouses.eu			Drawn by: P. Kuusik Stage: ARCH Page: 3
			Drawn by: R. Nõmmik Sheet size: A3 Scale: 1:100
			Checked by: _____ Change: _____ Date: 30.04.2019