



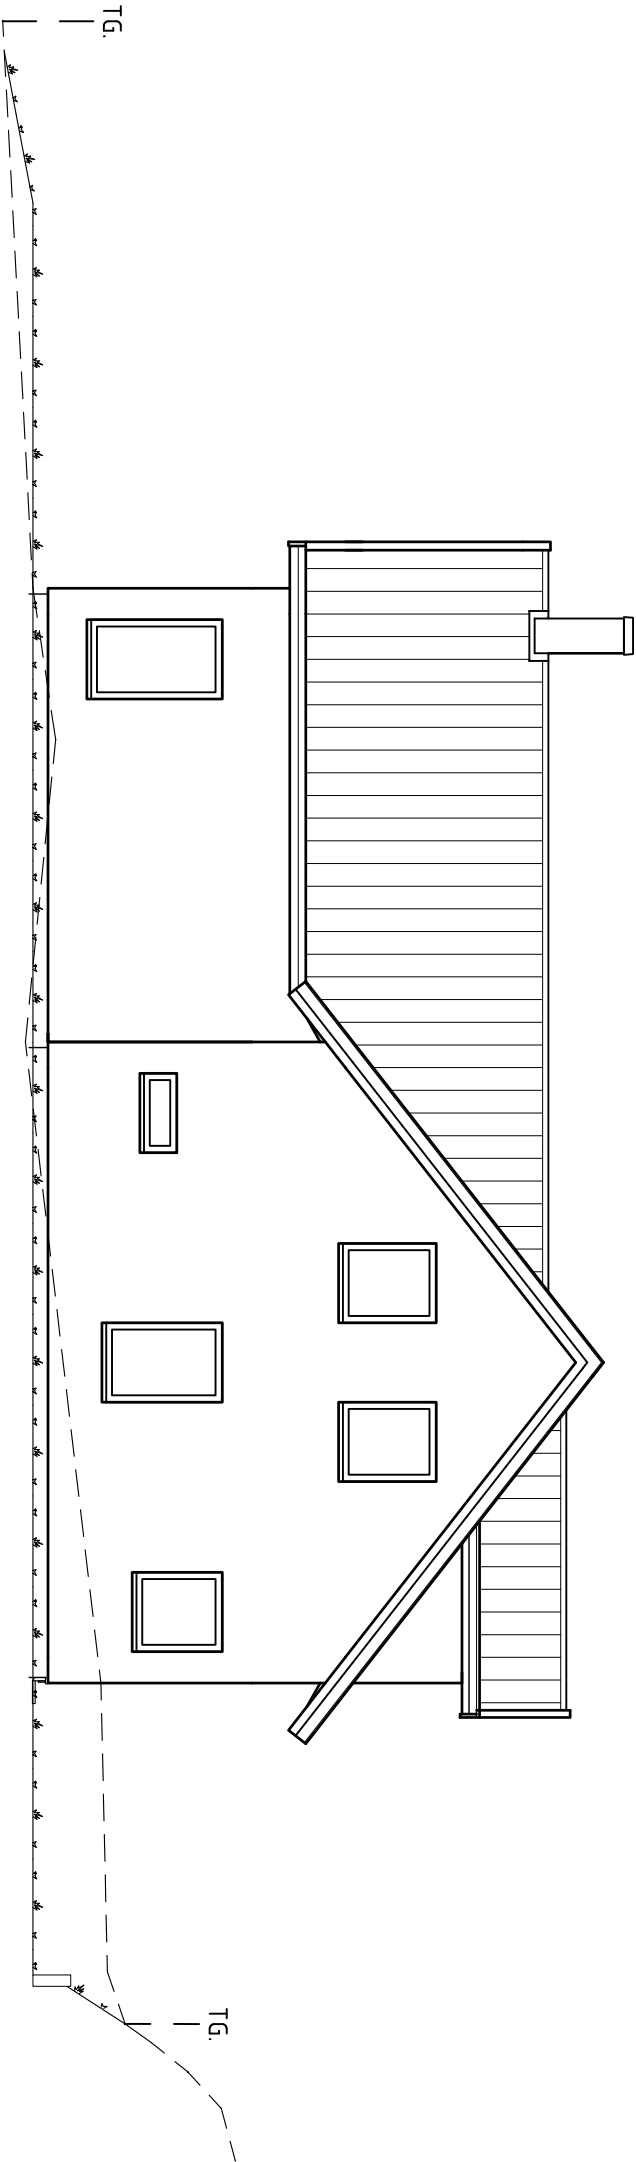

FASAD MOT ÖSTER

BLIVANDE MARK
BEFINTLIG MARK
GATA

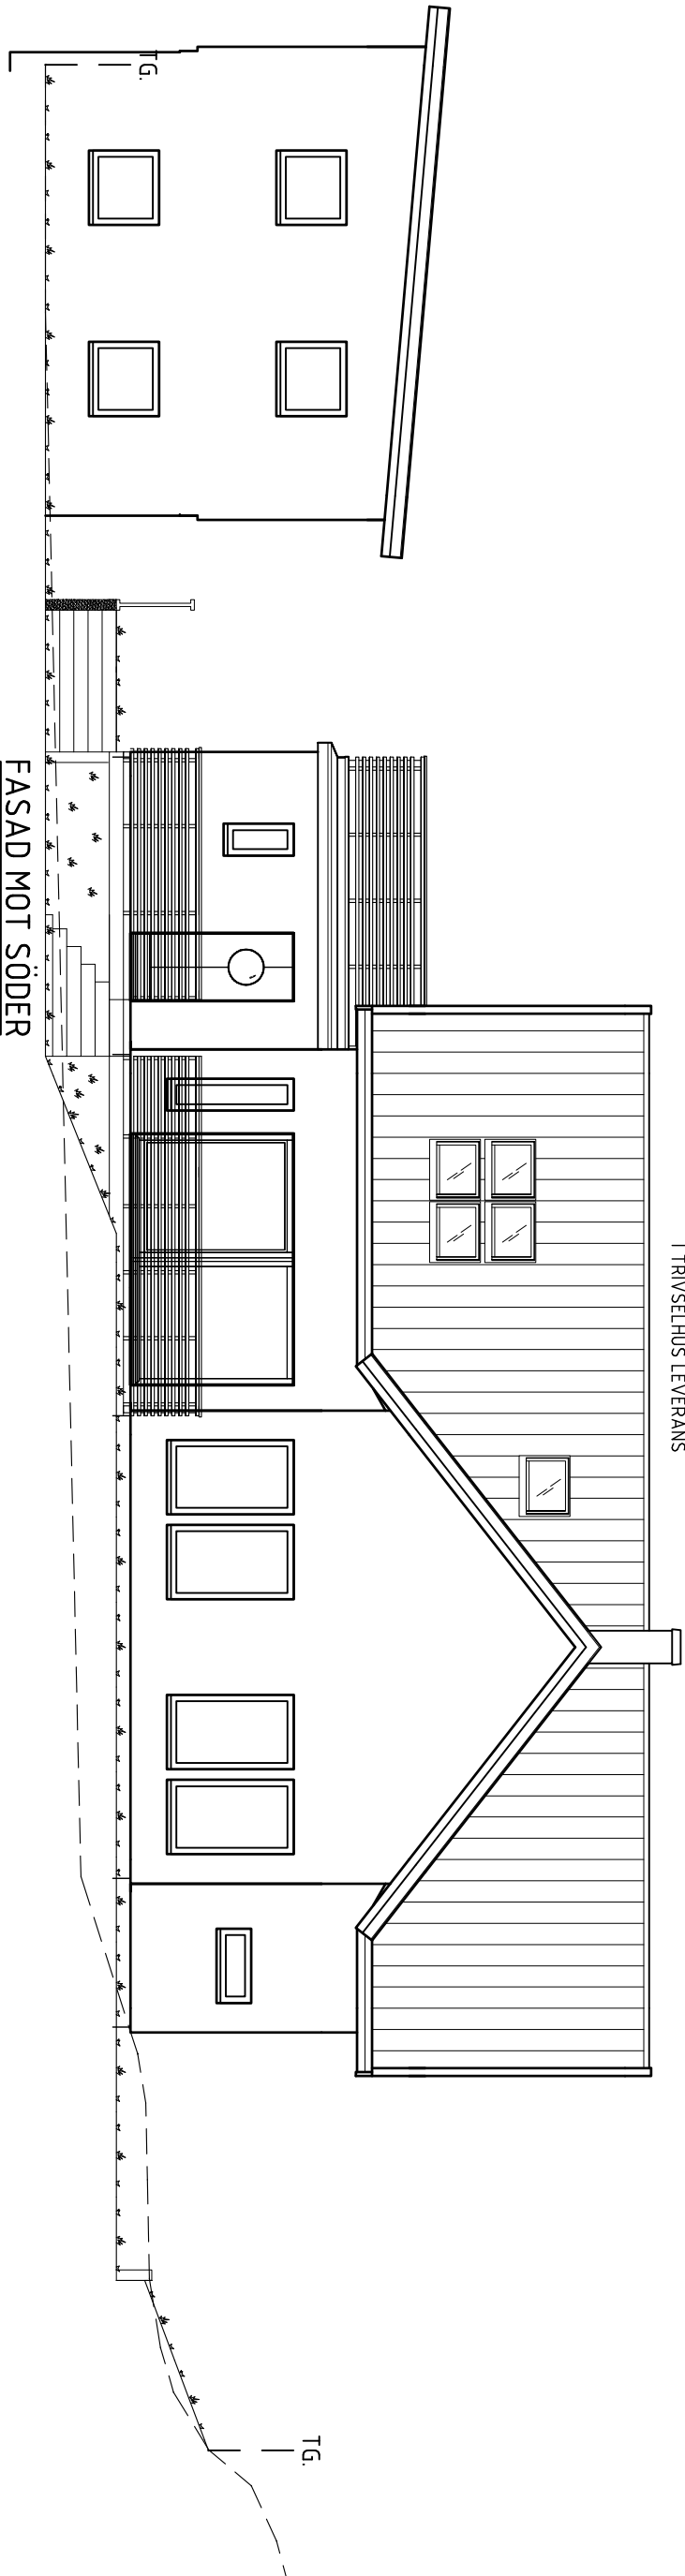

Trivselhus AB
570 10 Korsberga
Tel. 0383/208 00
Fax. 0383/208 90

			Trivsells Hus AB 570 10 Korsberga Tel. 0383/208 00 Fax. 0383/208 90		
SIGN	DR / CE	SYSTEM	HUSTYP		
DATUM	070914	SKALA	1:100	ORDER	8044
				GRANSK	