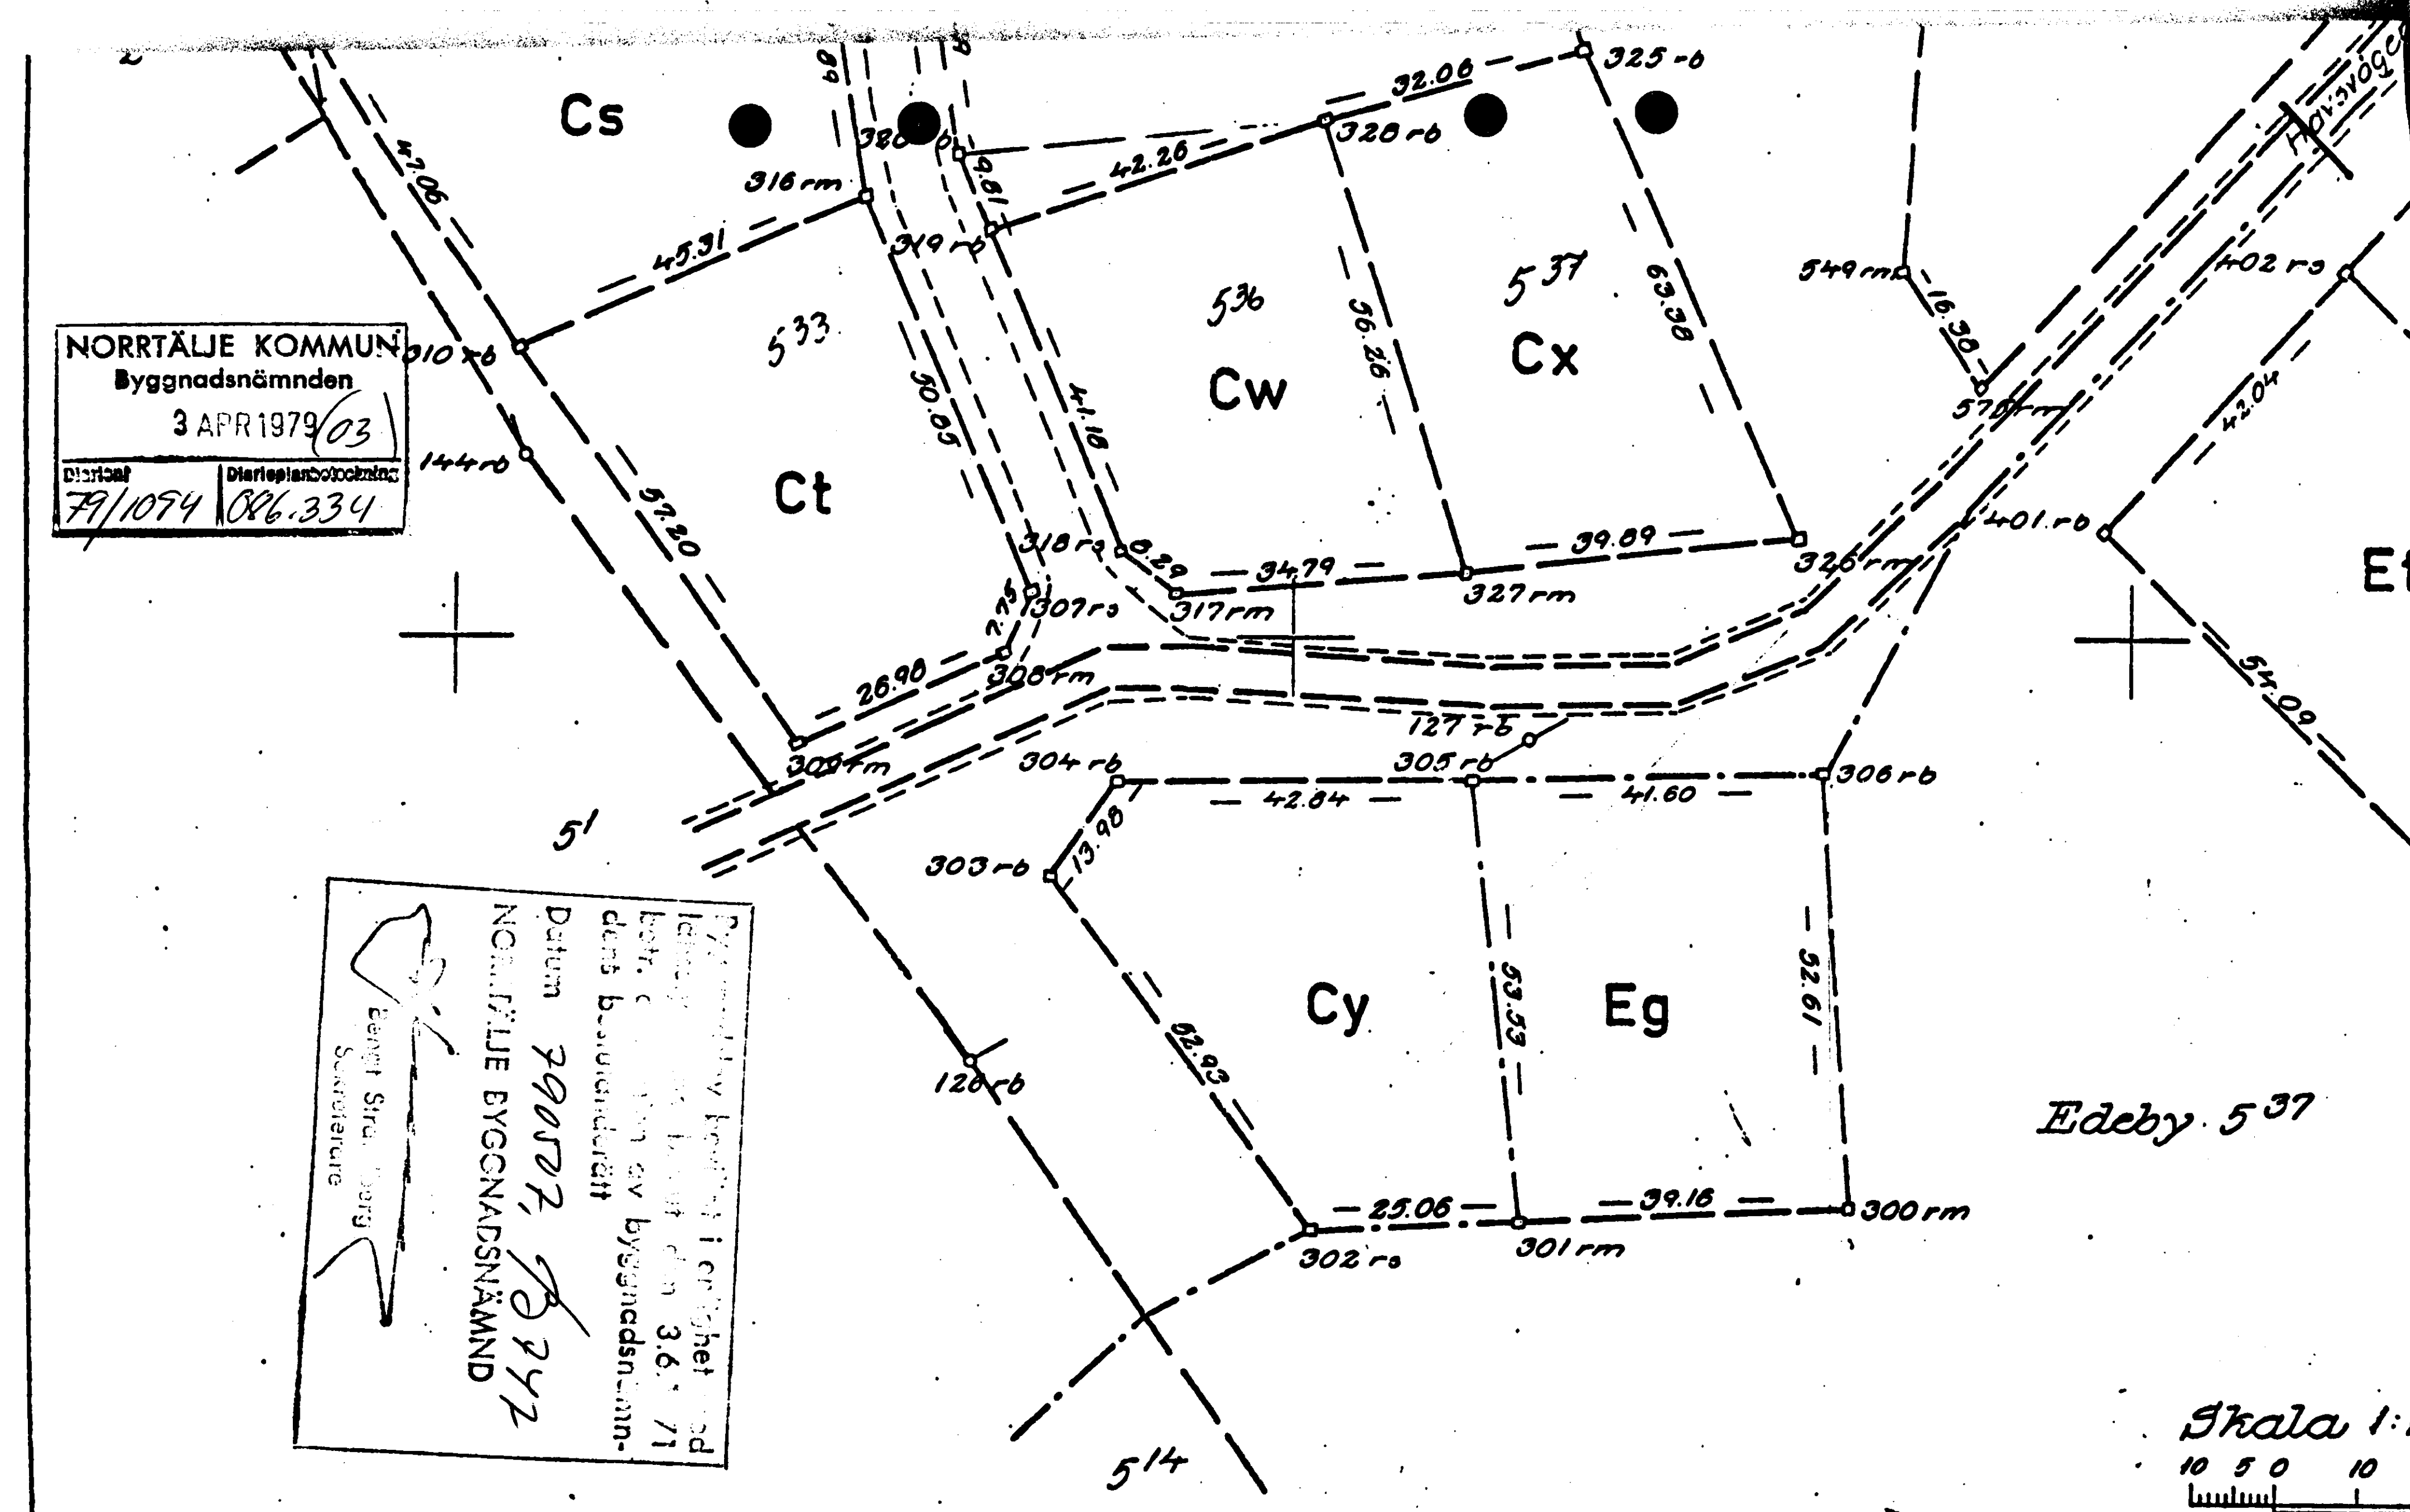



224531

Edeby 5⁴² - 5⁴⁴ Norrbylle 5³¹ - 5³⁷

Avstyckningsbeskrivning

Från Edeby 5:37 avstyckas 3 ägodeler:

Litt	Ägoslag	areal	reg.nr
Ee	avr.jord	0,2345 ha	Edeby 5 ⁴²
Ef	"	0,2316 ha	" 5 ⁴³
Eg	"	0,2140 ha	" 5 ⁴⁴
Summa:		0,6801 ha	

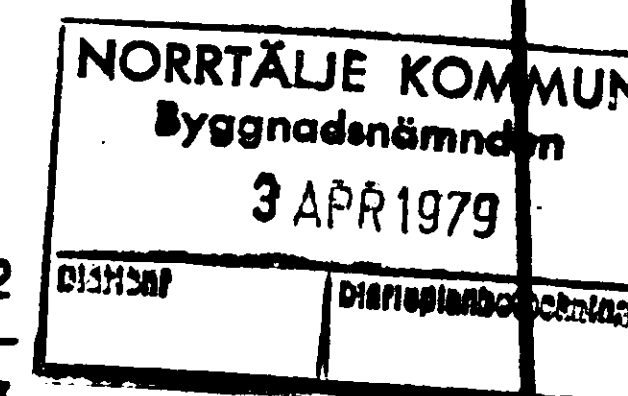

Från Norrbylle 5:14 avstyckas 9 ägodeler:

Litt	Ägoslag	areal	reg.nr
Cr	avr.jord	0,2596 ha	Norrbylle 5 ³¹
Cs	"	0,2547 ha	" 5 ³²
Ct	"	0,2168 ha	" 5 ³³
Cu	"	0,2611 ha	" 5 ³⁴
Cv	"	0,2767 ha	" 5 ³⁵
Cw	"	0,2050 ha	" 5 ³⁶
Cx	"	0,2106 ha	" 5 ³⁷
Cy	"	0,2181 ha	" 5 ³⁸
Cz	"	1,0192 ha	" 5 ³⁹
Summa:		2,9218 ha	

