


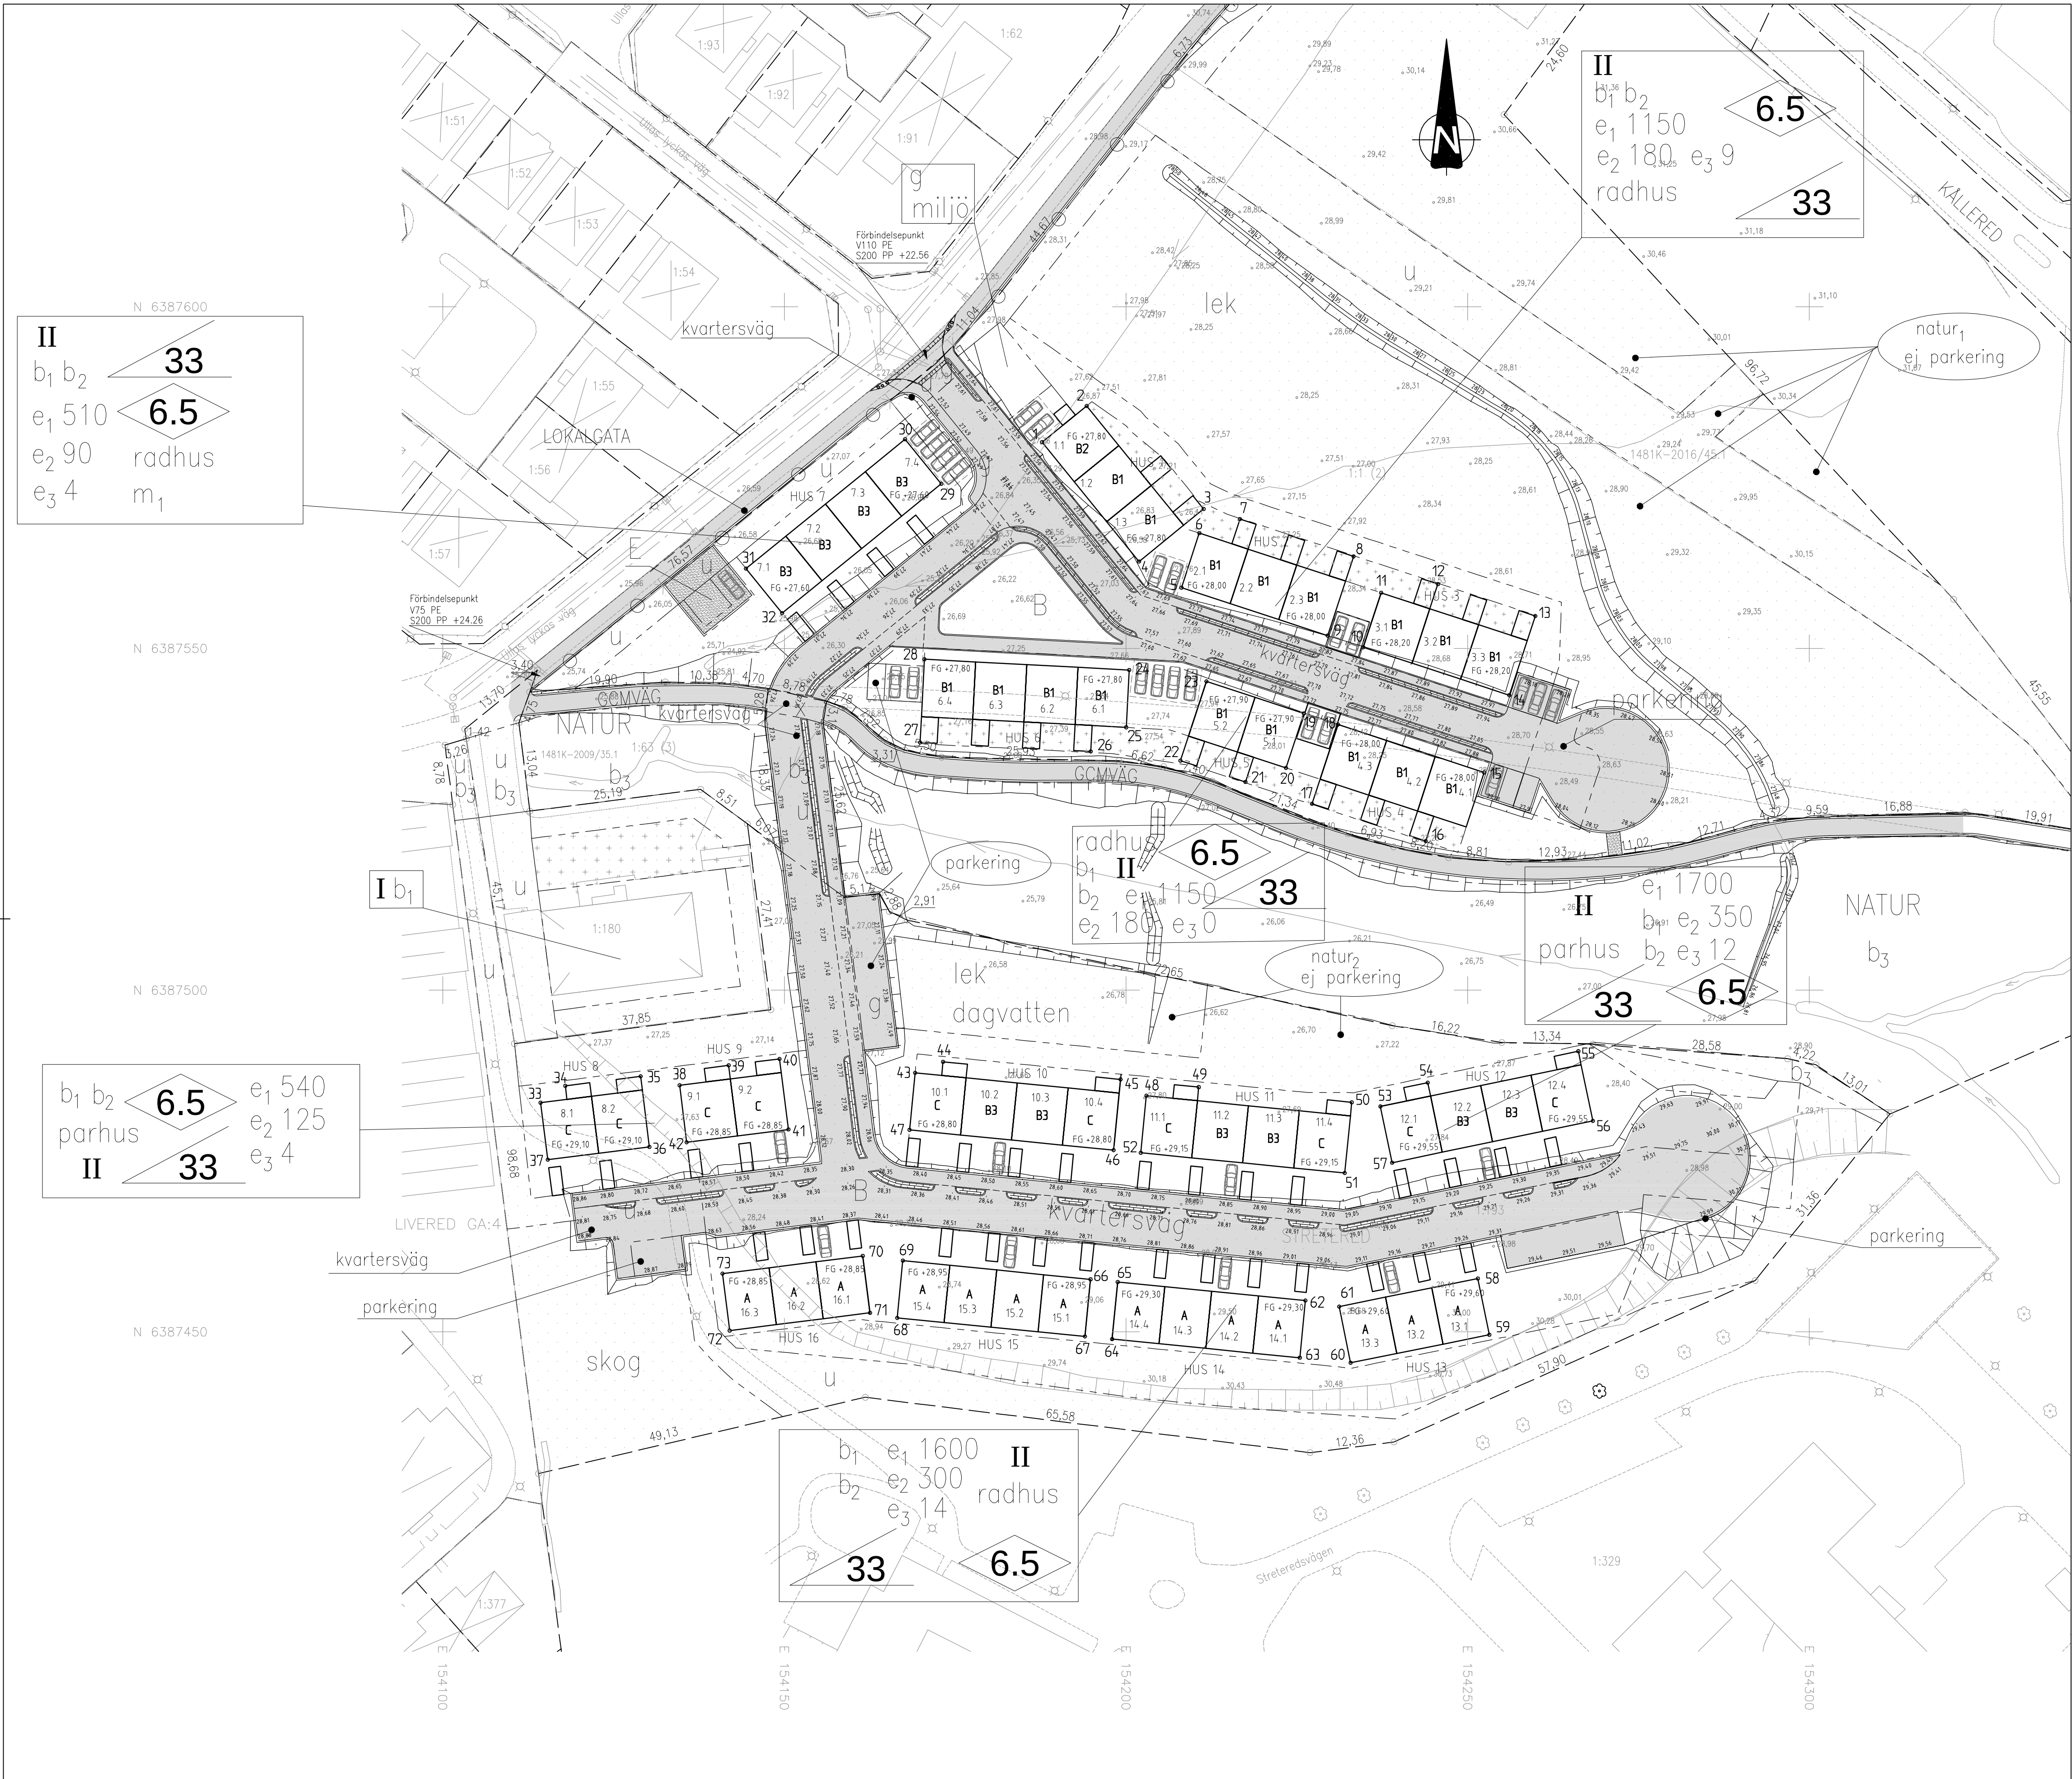

KOORDINATSSYSTEM
PLAN SWEREF 99 12 00
HÖJD RH2000

FÖRKLARINGAR
+28,34 BEFINTLIG HÖJD
74 PROJEKTERAD GATUHÖJD
FG +28,00 FÖRESLAGEN GOLVNIVÅ


KOORDINATSLISTA

HUS 1-6

Hus	Pkt. nr.	X	Y
HUS 1	1	6387580.191	154187.709
HUS 1	2	6387585.485	154194.230
HUS 1	3	6387570.412	154211.362
HUS 1	4	6387562.722	154201.890
HUS 2	5	6387558.890	154208.111
HUS 2	6	6387566.872	154210.728
HUS 2	7	6387568.926	154216.663
HUS 2	8	6387563.474	154233.292
HUS 2	9	6387551.881	154229.492
HUS 3	10	6387550.168	154234.718
HUS 3	11	6387558.150	154237.335
HUS 3	12	6387559.425	154245.645
HUS 3	13	6387554.753	154259.899
HUS 3	14	6387543.159	154256.099
HUS 4	15	6387531.855	154252.392
HUS 4	16	6387521.819	154243.842
HUS 4	17	6387527.268	154227.212
HUS 4	18	6387538.862	154231.011
HUS 5	19	6387540.497	154226.023
HUS 5	20	6387532.514	154223.406
HUS 5	21	6387530.461	154217.472
HUS 5	22	6387533.576	154207.969
HUS 5	23	6387545.169	154211.769
HUS 5	24	6387546.848	154200.461
HUS 5	25	6387538.460	154200.021
HUS 5	26	6387534.926	154194.829
HUS 5	27	6387536.235	154169.864
HUS 5	28	6387548.418	154170.502
HUS 6	29	6387574.079	154172.970
HUS 6	30	6387580.600	154167.674
HUS 6	31	6387561.688	154144.386
HUS 6	32	6387555.167	154149.682

HUS 8-16

Hus	Pkt. nr.	X	Y
HUS 8	33	6387483.522	154114.324
HUS 8	34	6387485.993	154117.944
HUS 8	35	6387487.379	154128.957
HUS 8	36	6387477.061	154130.256
HUS 8	37	6387475.188	154115.373
HUS 9	38	6387486.080	154134.664
HUS 9	39	6387489.001	154141.856
HUS 9	40	6387489.938	154149.297
HUS 9	41	6387479.619	154150.596
HUS 9	42	6387477.746	154135.713
HUS 10	43	6387487.911	154169.145
HUS 10	44	6387489.517	154173.223
HUS 10	45	6387486.944	154199.196
HUS 10	46	6387476.594	154198.171
HUS 10	47	6387479.552	154168.317
HUS 11	48	6387484.559	154202.980
HUS 11	49	6387485.810	154210.640
HUS 11	50	6387483.592	154233.031
HUS 11	51	6387473.243	154232.005
HUS 11	52	6387476.200	154202.151
HUS 12	53	6387482.976	154237.226
HUS 12	54	6387486.465	154244.160
HUS 12	55	6387491.057	154266.186
HUS 12	56	6387480.876	154268.309
HUS 12	57	6387474.753	154238.940
HUS 13	58	6387457.806	154251.489
HUS 13	59	6387449.573	154253.154
HUS 13	60	6387445.470	154232.865
HUS 13	61	6387453.703	154231.200
HUS 14	62	6387454.576	154226.253
HUS 14	63	6387446.217	154225.425
HUS 14	64	6387448.938	154197.959
HUS 14	65	6387457.297	154198.787
HUS 15	66	6387457.689	154194.807
HUS 15	67	6387449.332	154193.979
HUS 15	68	6387452.053	154166.513
HUS 15	69	6387460.412	154167.342
HUS 16	70	6387461.117	154161.474
HUS 16	71	6387452.783	154162.527
HUS 16	72	6387450.186	154141.992
HUS 16	73	6387458.519	154140.938

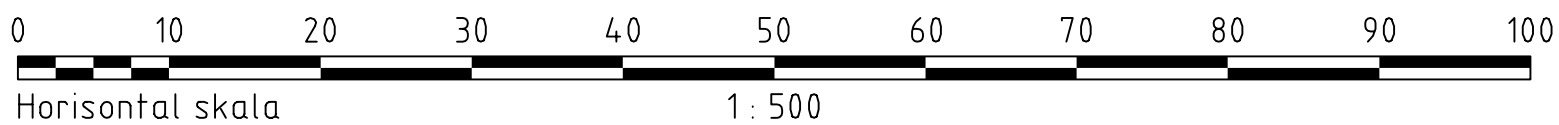

BET	ANT	ANDRINGEN AVSER	SIGN	DATUM
BYGGLOVSHANDLING				
TRIVSELHUS AB				
 MARK & VA CONSULT AB				
UPPDRAAG NR 16036	RITAD/KONSTR. AV P. JOHNSON	HANDLAGGARE P. JOHNSON		
DATUM 2017-04-07	GRANSKAD AV -	ANSVARIG P. JOHNSON		
KÄLLERED, MÖLNDAL				
SITUATIONSPLAN				
FORMAT / SKALA A1 1:500 A3 1:1000	NUMMER M0101	I BET		