


B-10v D3 509 800619

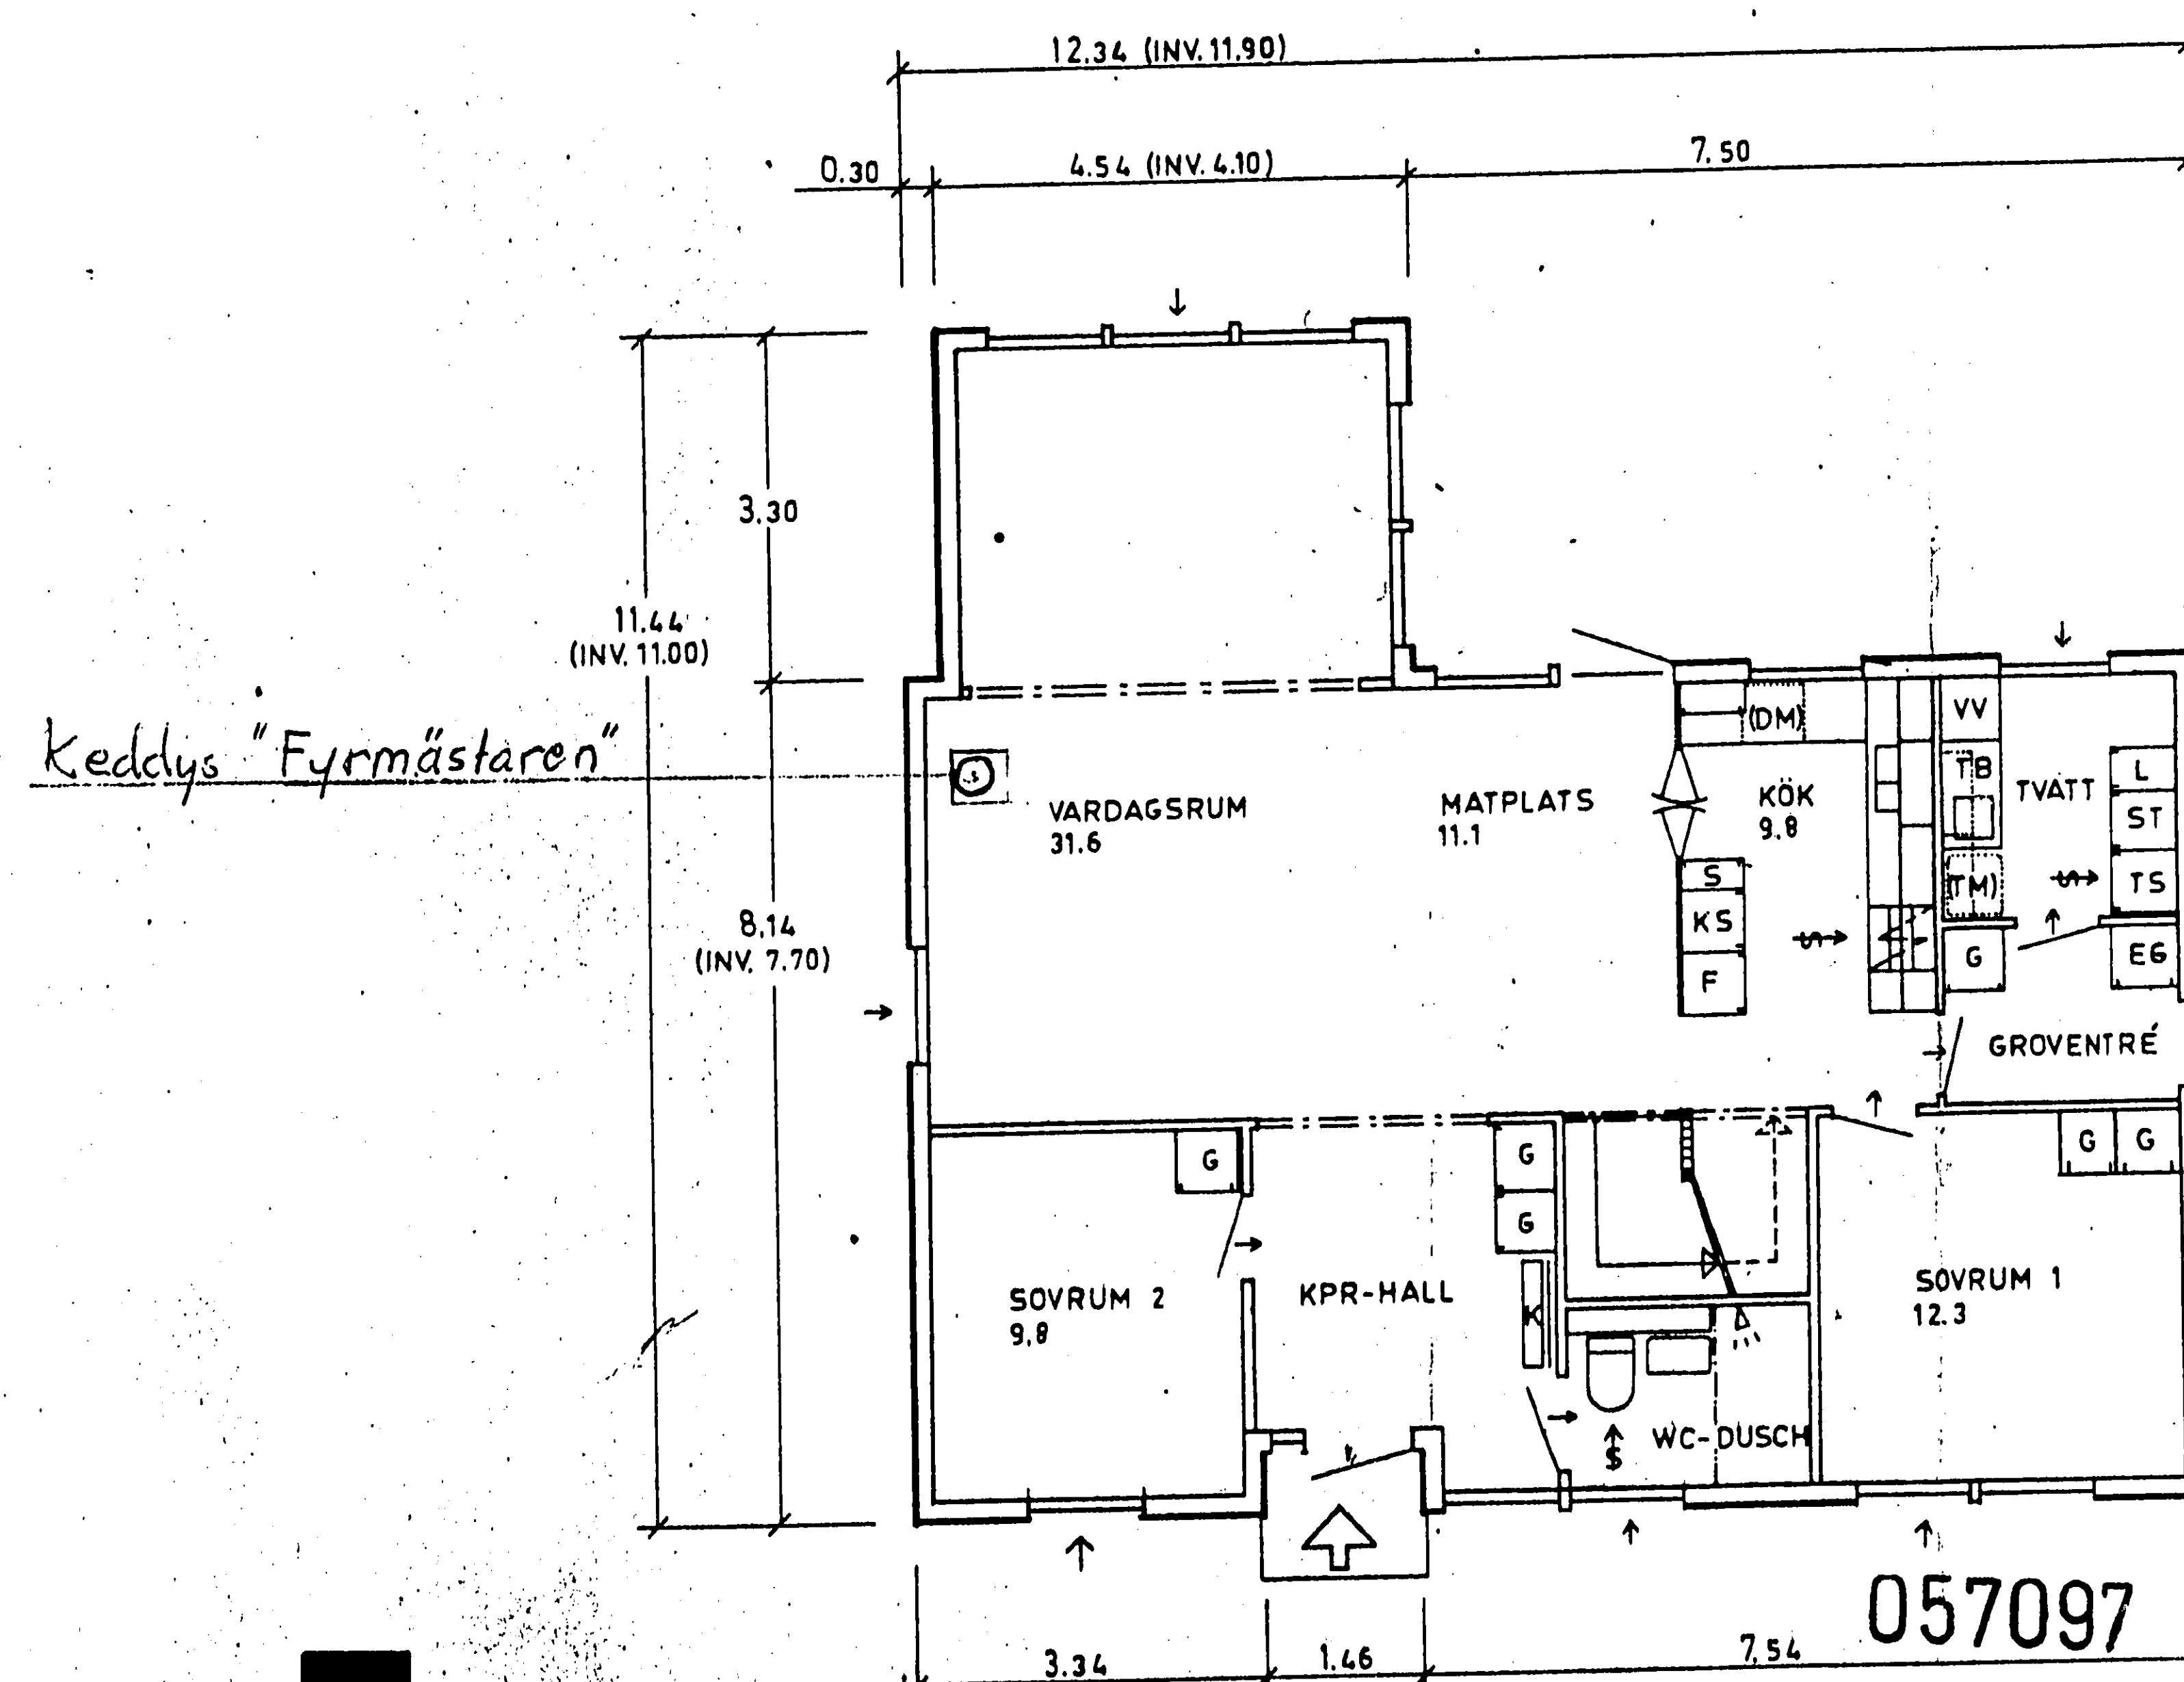

BOTTENPLAN
INV. YTA 104.0 M²
BY 115.4
VV 114.5

Dnr 1980.479